



1 Ramnagar Darwaza - Plan
Scale: 1:200 @A2

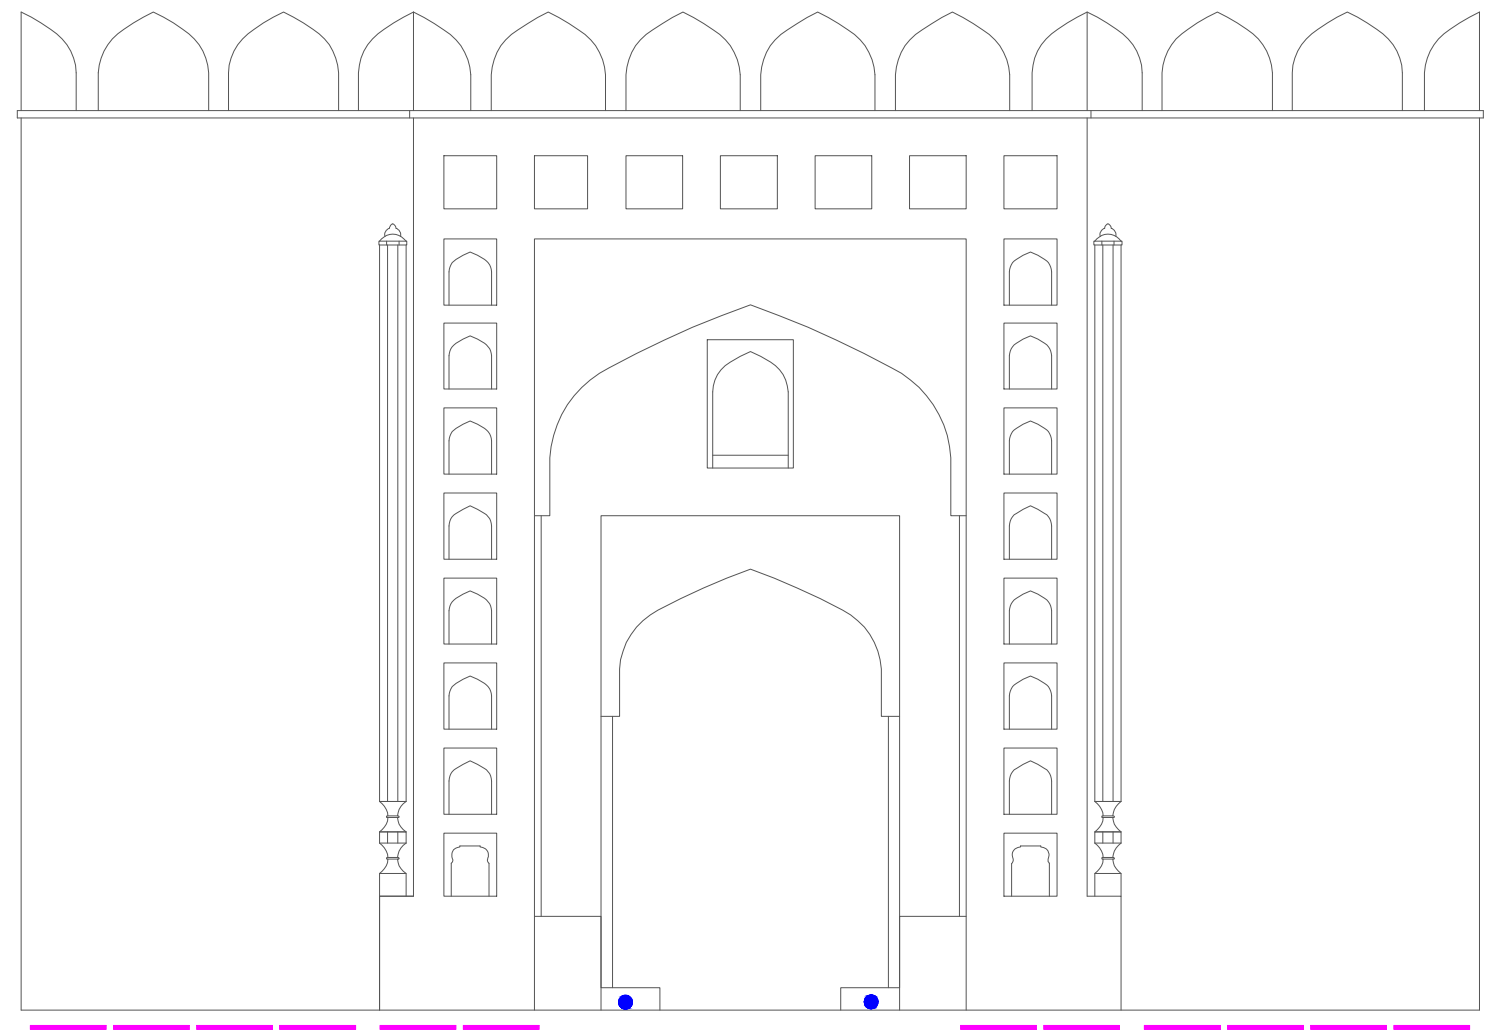

2 Elevation
Scale: 1:50 @A2

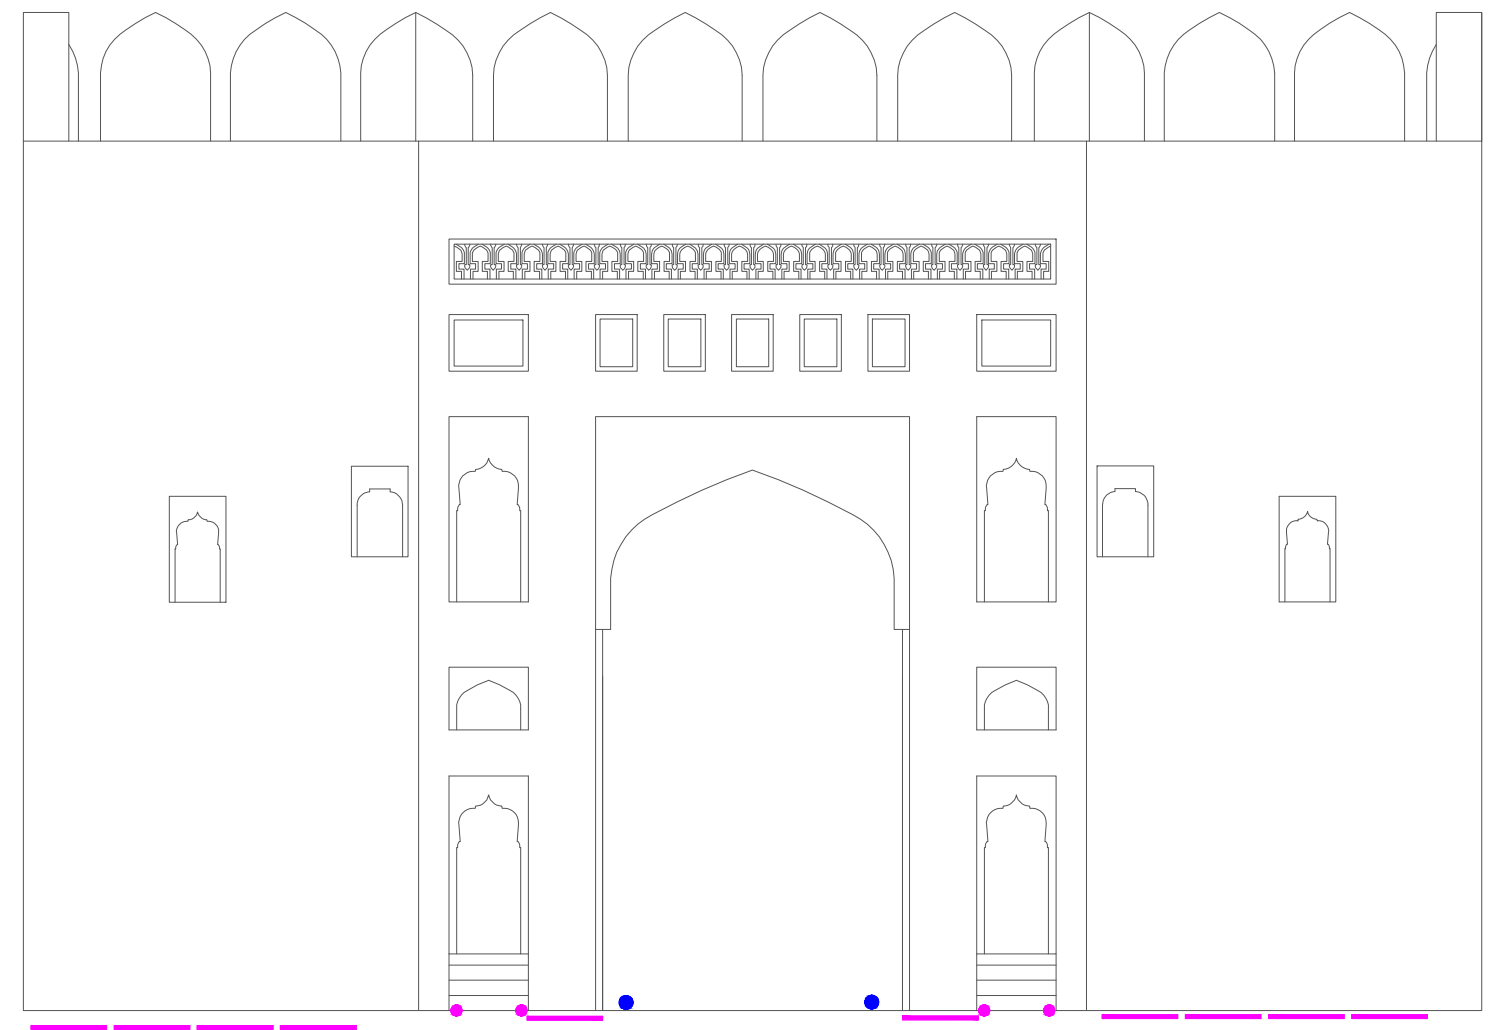


3 Elevation
Scale: 1:50 @A2

- NOTES:**
1. ALL DIMENSIONS ARE IN MM.
 2. DO NOT SCALE ANY DIMENSION.
 3. GENERAL NOTES SHALL ALSO BE READ IN CONJUNCTION WITH THIS DRAWING.
 4. ALL THE DIMENSIONS GIVEN IN THIS DRAWING SHALL MATCH WITH THE FOUNDATION PLAN. DISCREPANCY IF ANY SHALL BE BROUGHT TO THE NOTICE OF CONSULTANT.


LEGEND:

Symbol	Name	Qty.
	1000 MM Washer	22
	9W Inground	12
	3W Inground	4


DRAWING SCALE: A2	SHEET SIZE: A2	
DRAWN BY: Electrical Consultant	CHECKED BY: Dr. Shikha Jain	DATED: Dec 2024
DRAWING NAME: Ramnagar Darwaza - Illumination		
DRAWING NUMBER: OM/SD/RD-01		
SERIES: Service Drawings		
PROJECT: Orchha - A Medieval Splendour		
CLIENT: Madhya Pradesh Tourism Board(MPTB)		
CONSULTANT: DRONAH DEVELOPMENT & RESEARCH ORGANISATION FOR NATURE,ARTS & HERITAGE A-258, SOUTH CITY -1 GURGAON-122001		

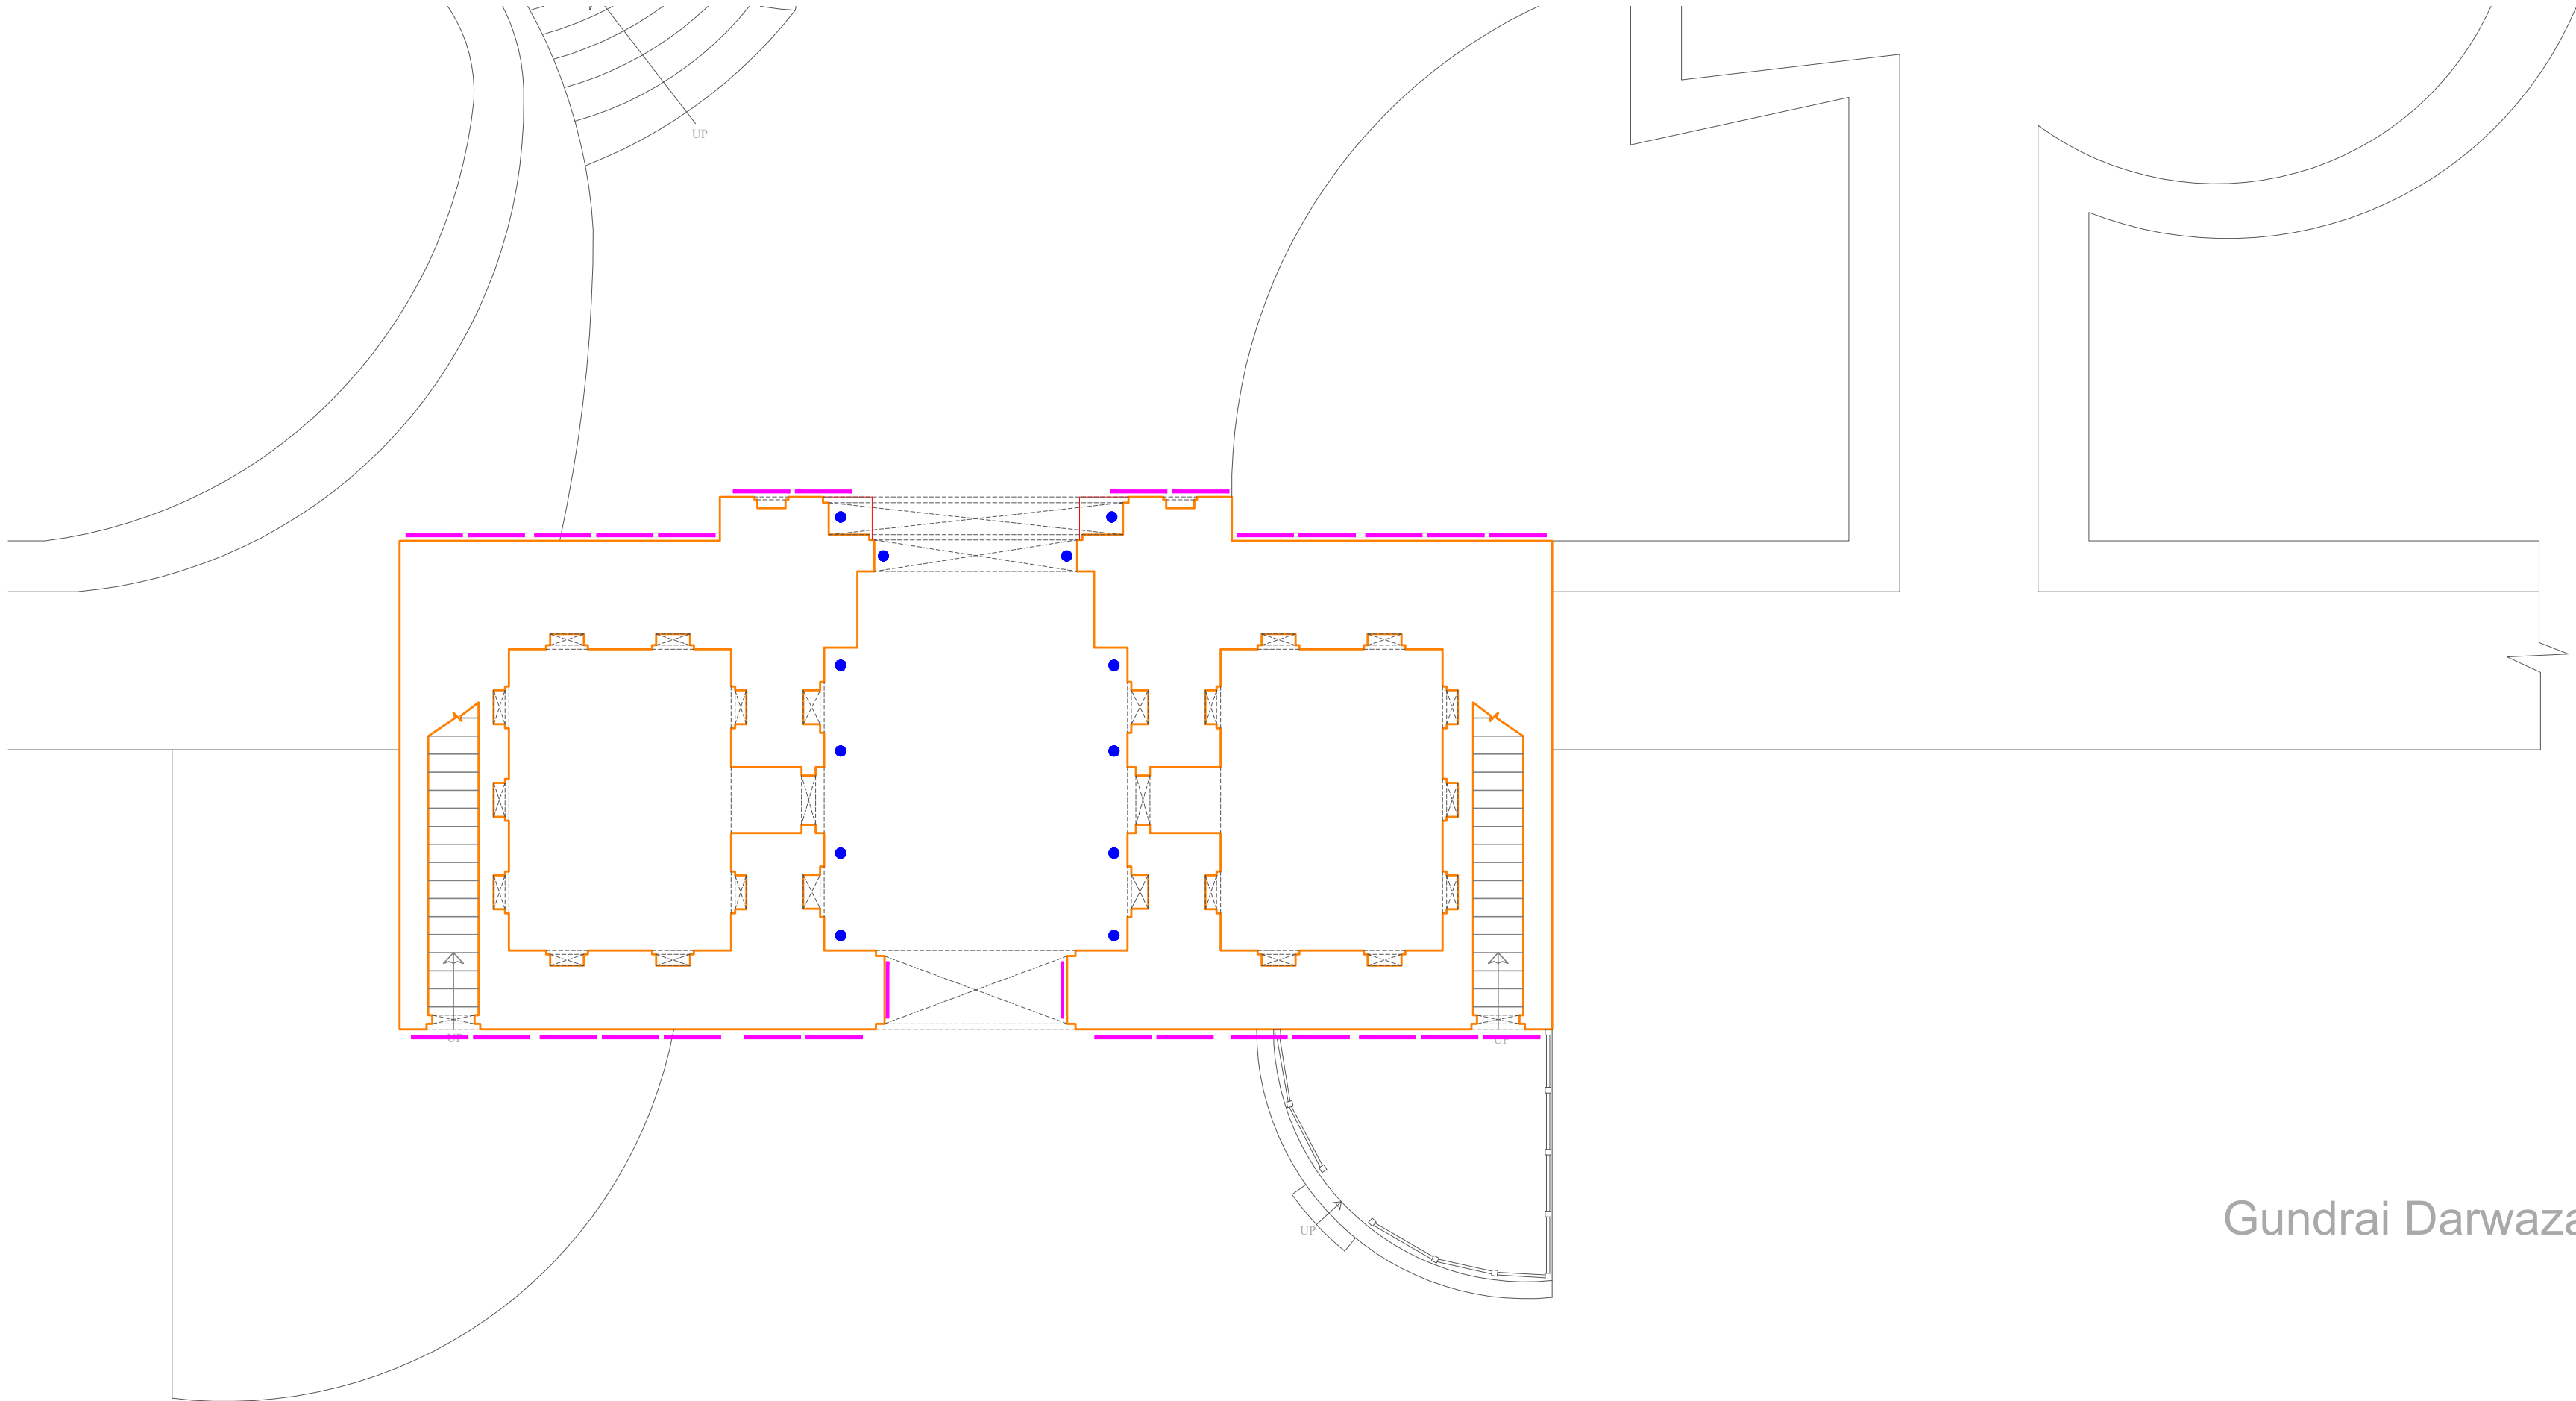

1 Gundrai Darwaza - Plan
Scale: 1:100 @A2

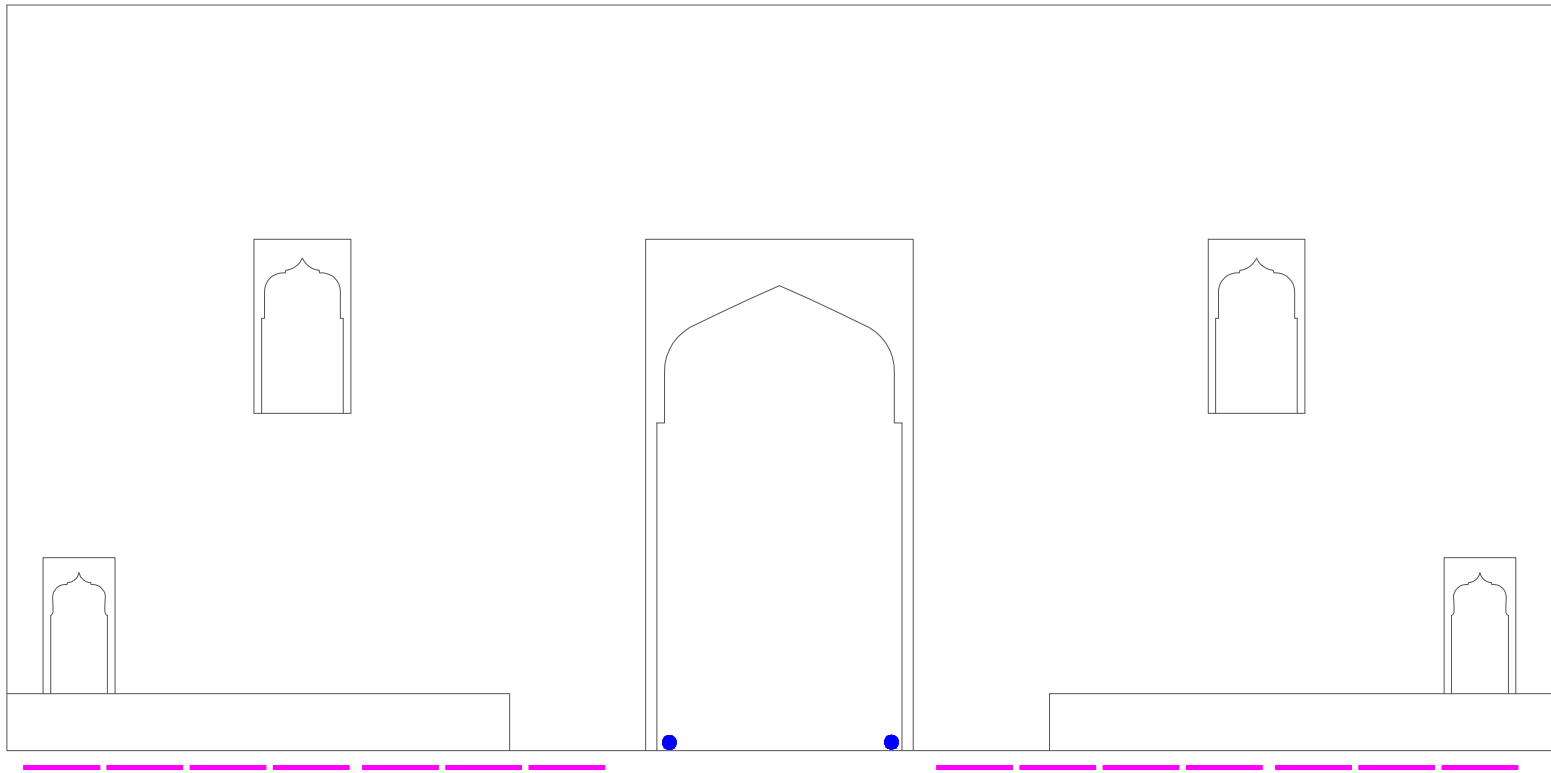

2 Elevations
Scale: 1:100 @A2

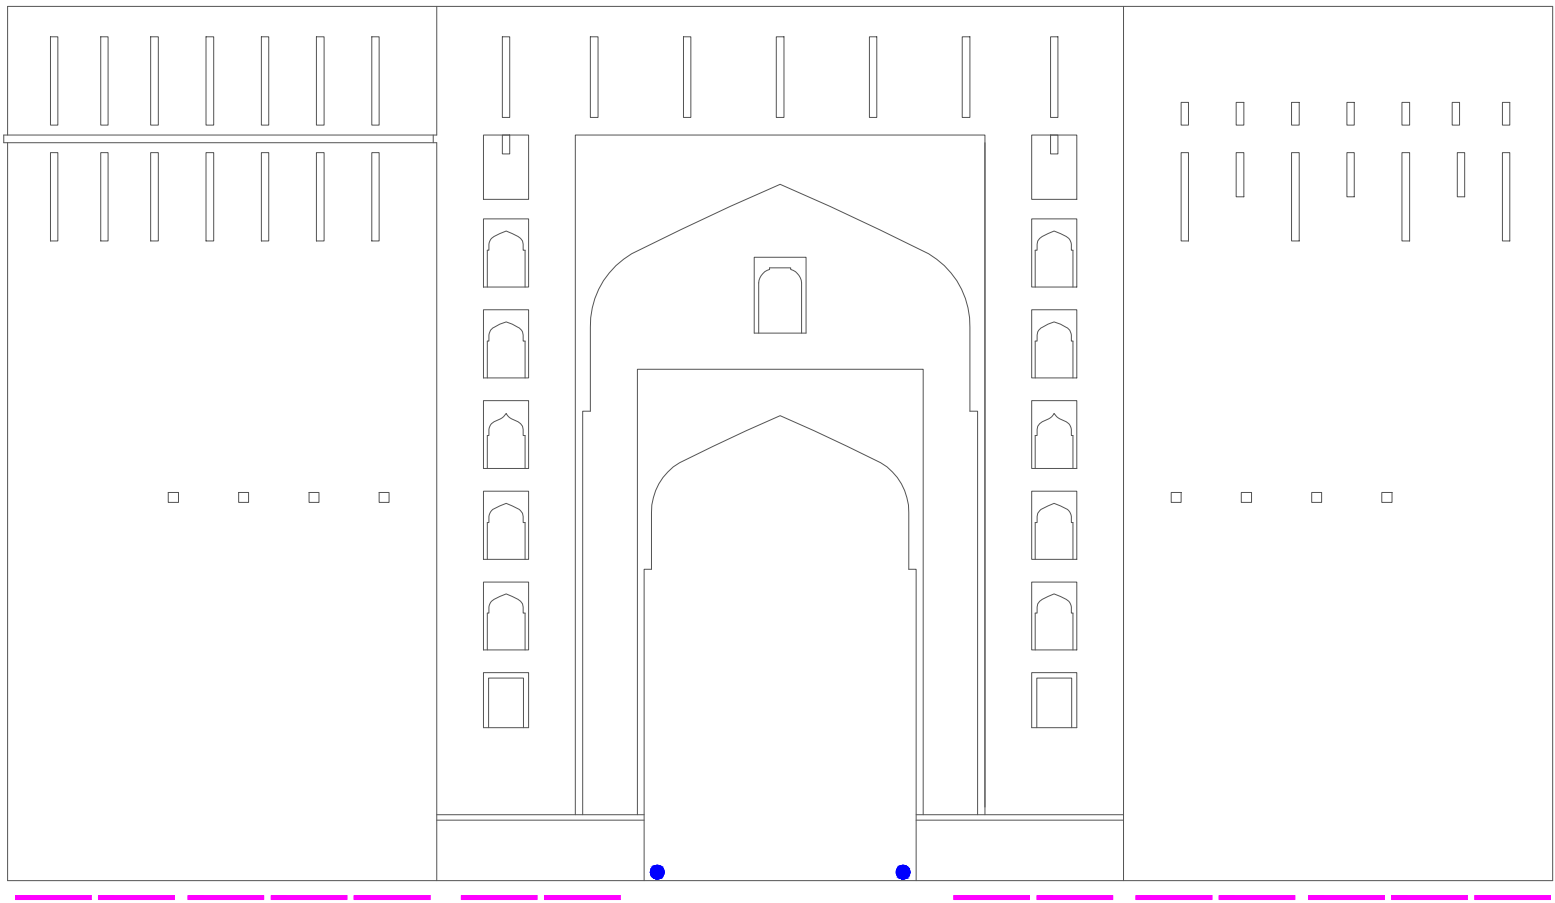

- NOTES:**
1. ALL DIMENSIONS ARE IN MM.
 2. DO NOT SCALE ANY DIMENSION.
 3. GENERAL NOTES SHALL ALSO BE READ IN CONJUNCTION WITH THIS DRAWING.
 4. ALL THE DIMENSIONS GIVEN IN THIS DRAWING SHALL MATCH WITH THE FOUNDATION PLAN. DISCREPANCY IF ANY SHALL BE BROUGHT TO THE NOTICE OF CONSULTANT.

LEGEND:

Symbol	Name	Qty.
—	1000 MM Washer	22
●	9W Inground	12
●	3W Inground	4

DRAWING SCALE: 1:100	SHEET SIZE: A2	
DRAWN BY: Electrical Consultant	CHECKED BY: Dr. Shikha Jain	DATED: Dec 2024

DRAWING NAME:
Gundrai Darwaza - Illumination


DRAWING NUMBER: OM/SD/GD-02

SERIES: Service Drawings

PROJECT:
Orchha - A Medieval Splendour

CLIENT:
Madhya Pradesh Tourism Board (MPTB)


CONSULTANT:
DRONAH
DEVELOPMENT & RESEARCH ORGANISATION
FOR NATURE,ARTS & HERITAGE
A-258, SOUTH CITY -1
GURGAON-122001

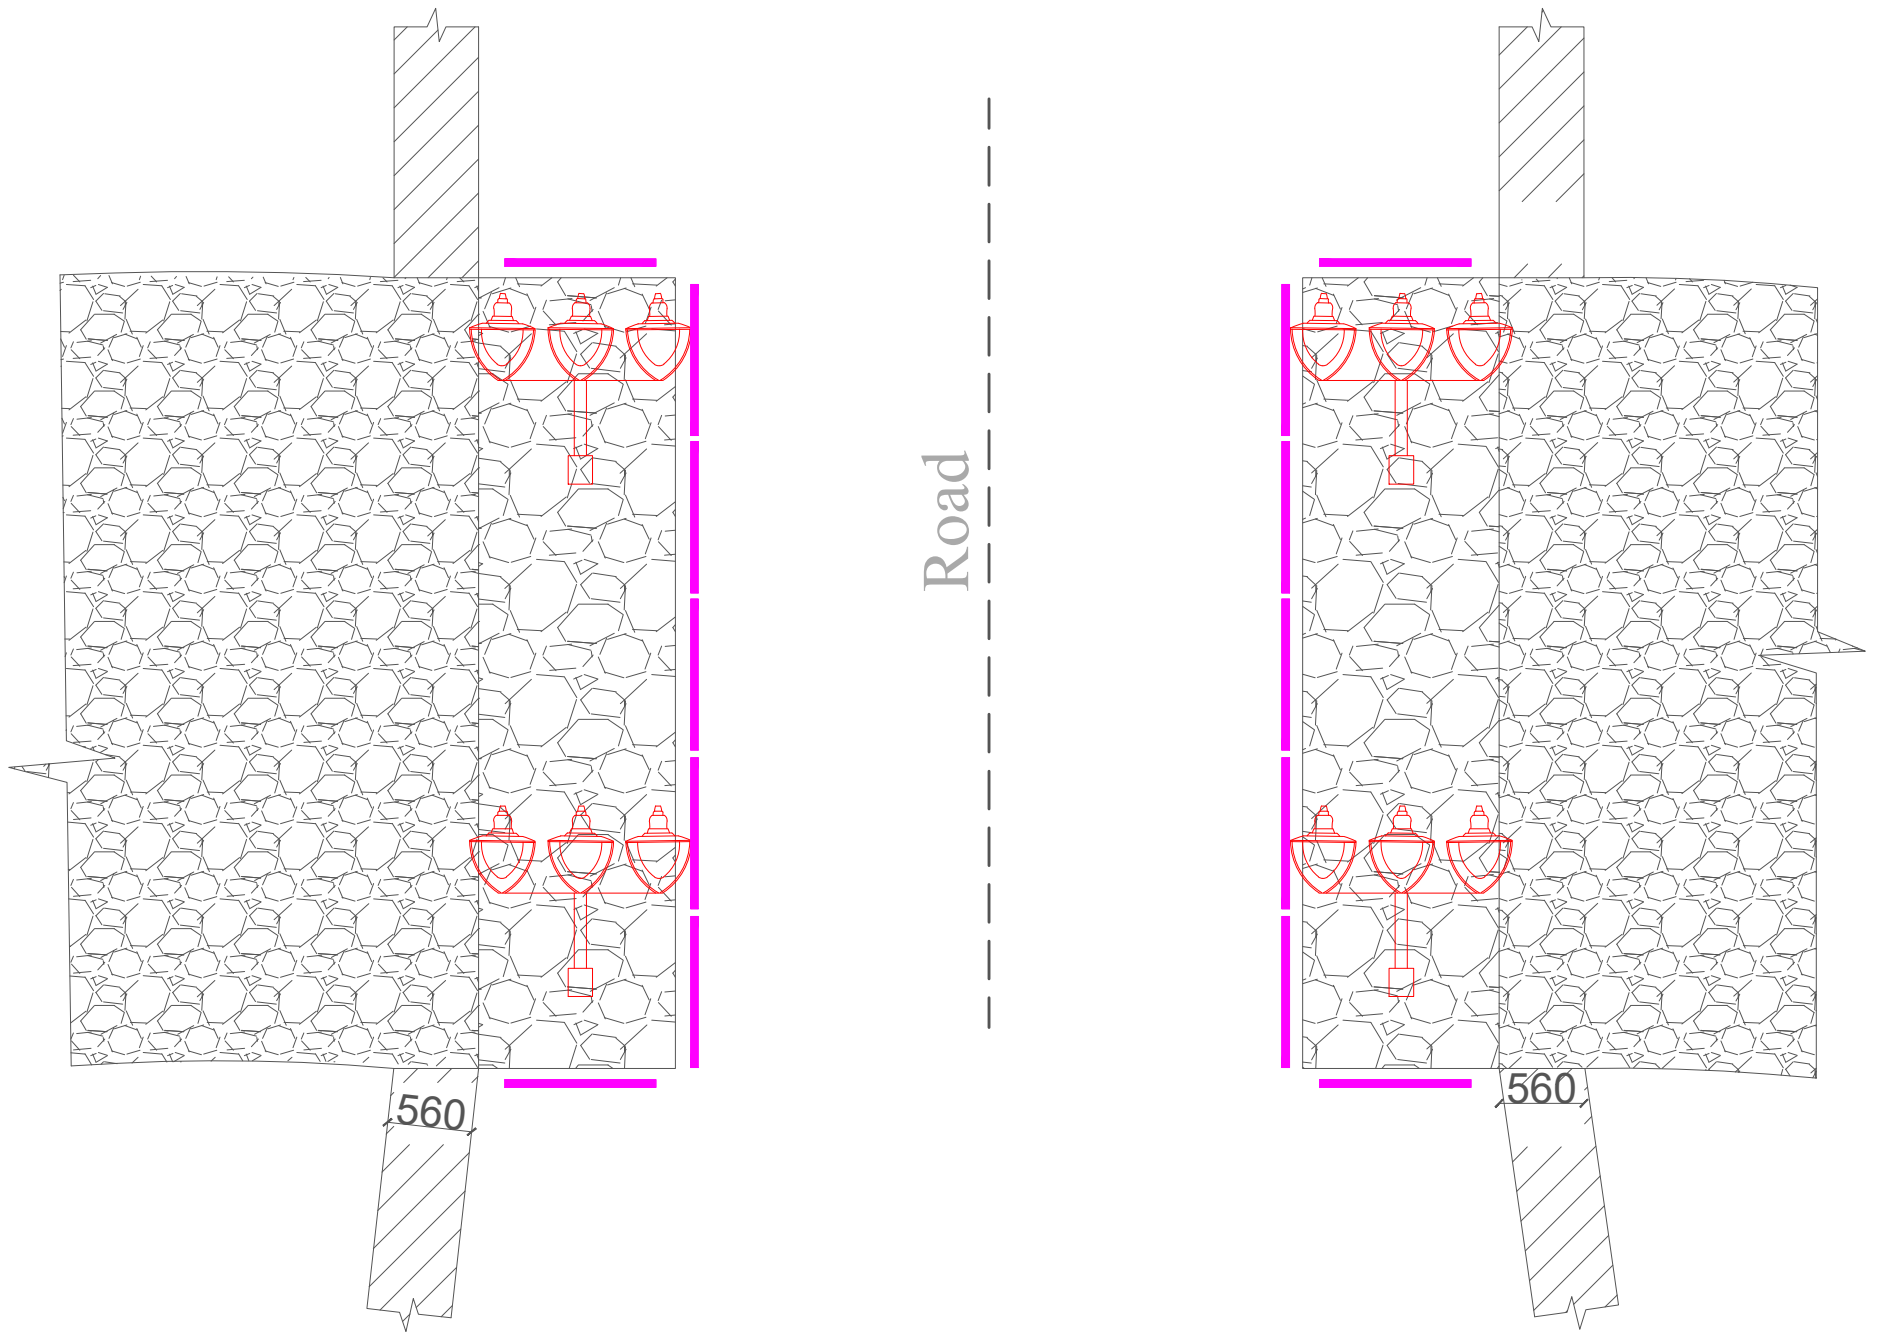

Road

Plan

1 Prathama Darwaza - Plan
Scale: 1:50 @A2

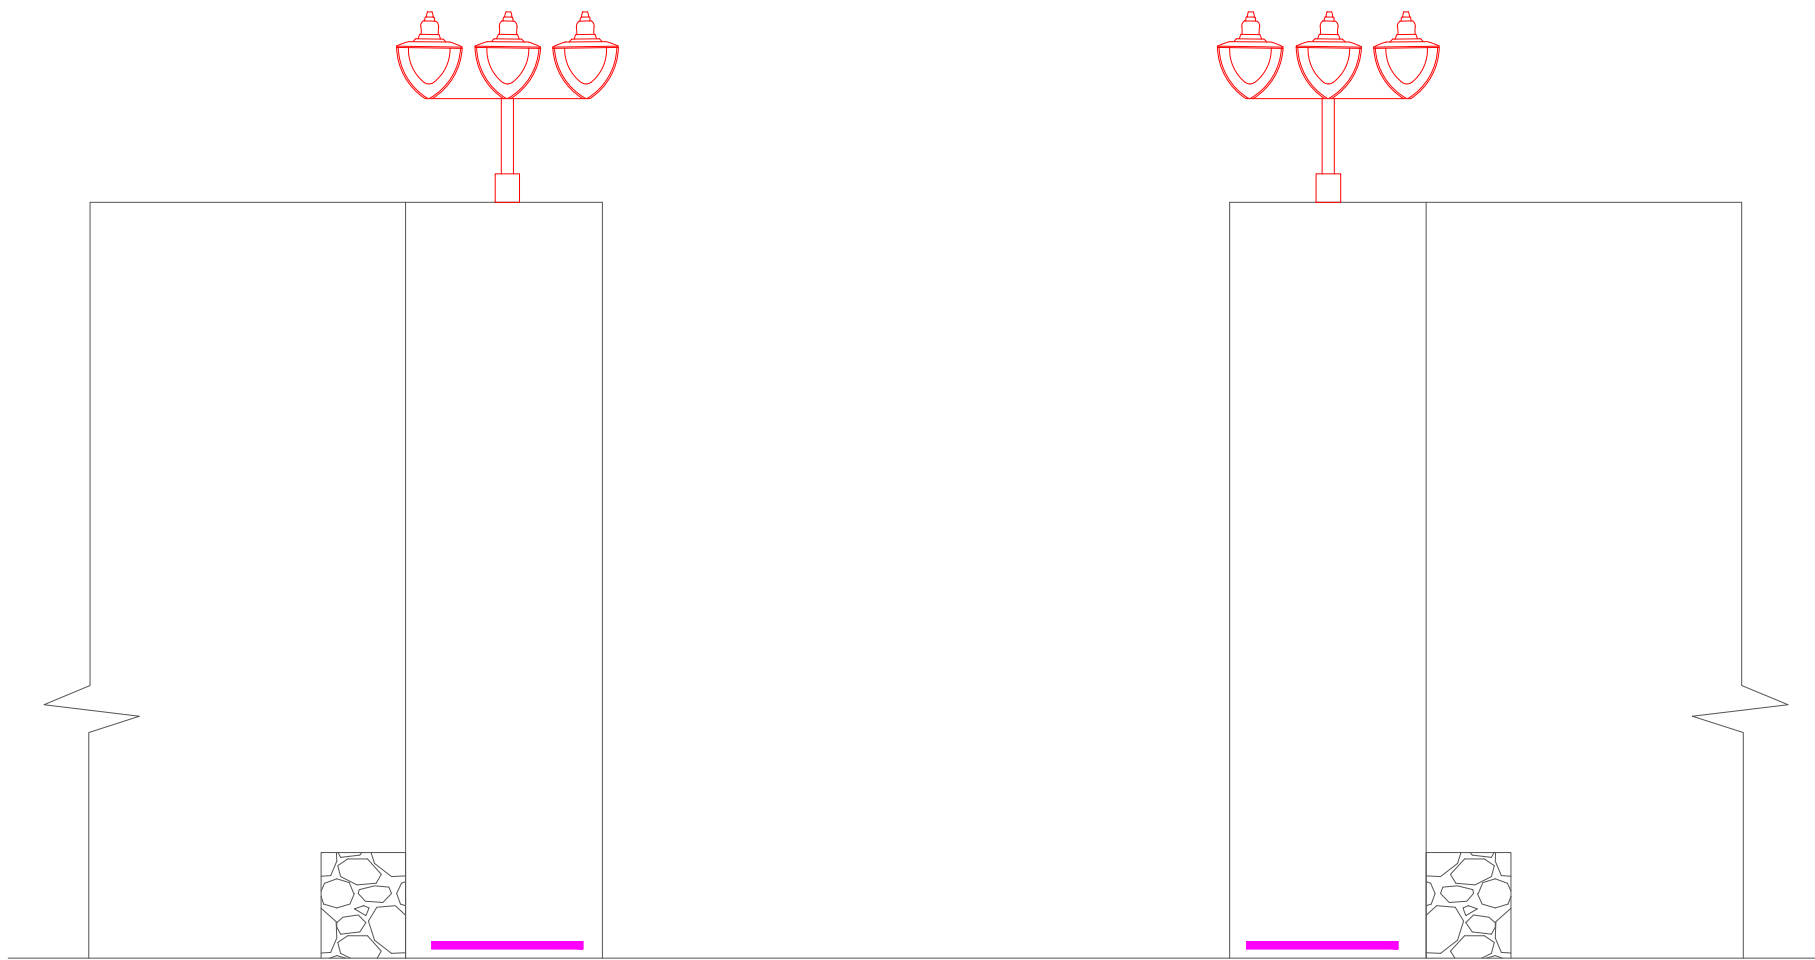

Elevation

2 Prathama Darwaza - Elevation
Scale: 1:50 @A2

- NOTES:**
1. ALL DIMENSIONS ARE IN MM.
 2. DO NOT SCALE ANY DIMENSION.
 3. GENERAL NOTES SHALL ALSO BE READ IN CONJUNCTION WITH THIS DRAWING.
 4. ALL THE DIMENSIONS GIVEN IN THIS DRAWING SHALL MATCH WITH THE FOUNDATION PLAN. DISCREPANCY IF ANY SHALL BE BROUGHT TO THE NOTICE OF CONSULTANT.

LEGEND:

Symbol	Name	Qty.
	3 Arm Post Top	4
	1000 MM Washer	14

DRAWING SCALE: 1:50	SHEET SIZE: A2	
DRAWN BY: Electrical Consultant	CHECKED BY: Dr. Shikha Jain	DATED: Oct 2024

DRAWING NAME:
Prathama Darwaza - Illumination

DRAWING NUMBER: OM/SD/PD-03


SERIES: Service Drawings

PROJECT:
Orchha - A Medieval Splendour


CLIENT:
Madhya Pradesh Tourism Board(MPTB)

CONSULTANT:
DRONAH
DEVELOPMENT & RESEARCH ORGANISATION
FOR NATURE,ARTS & HERITAGE


A-258, SOUTH CITY -1
GURGAON-122001

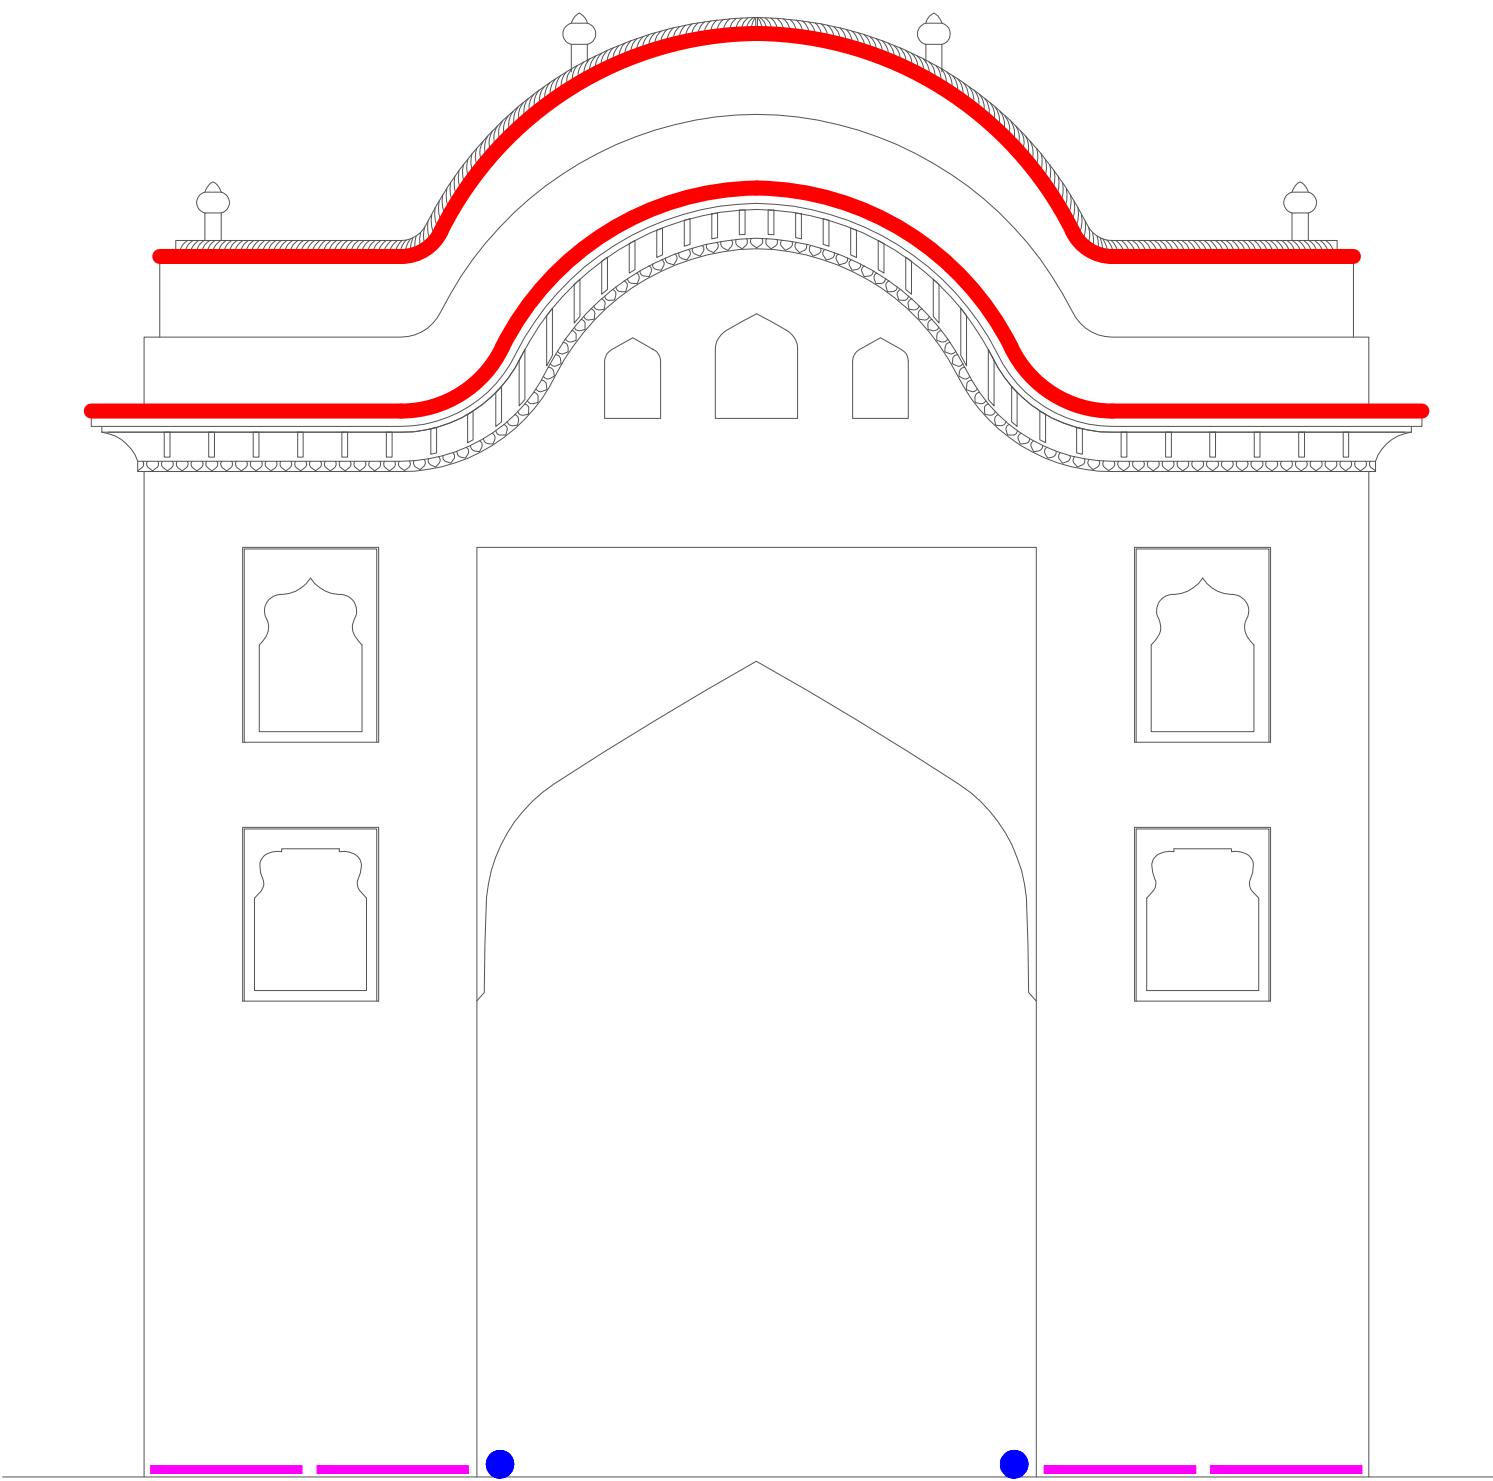

1 Katra Darwaza - Rear Elevation
Scale: 1:50 @A2

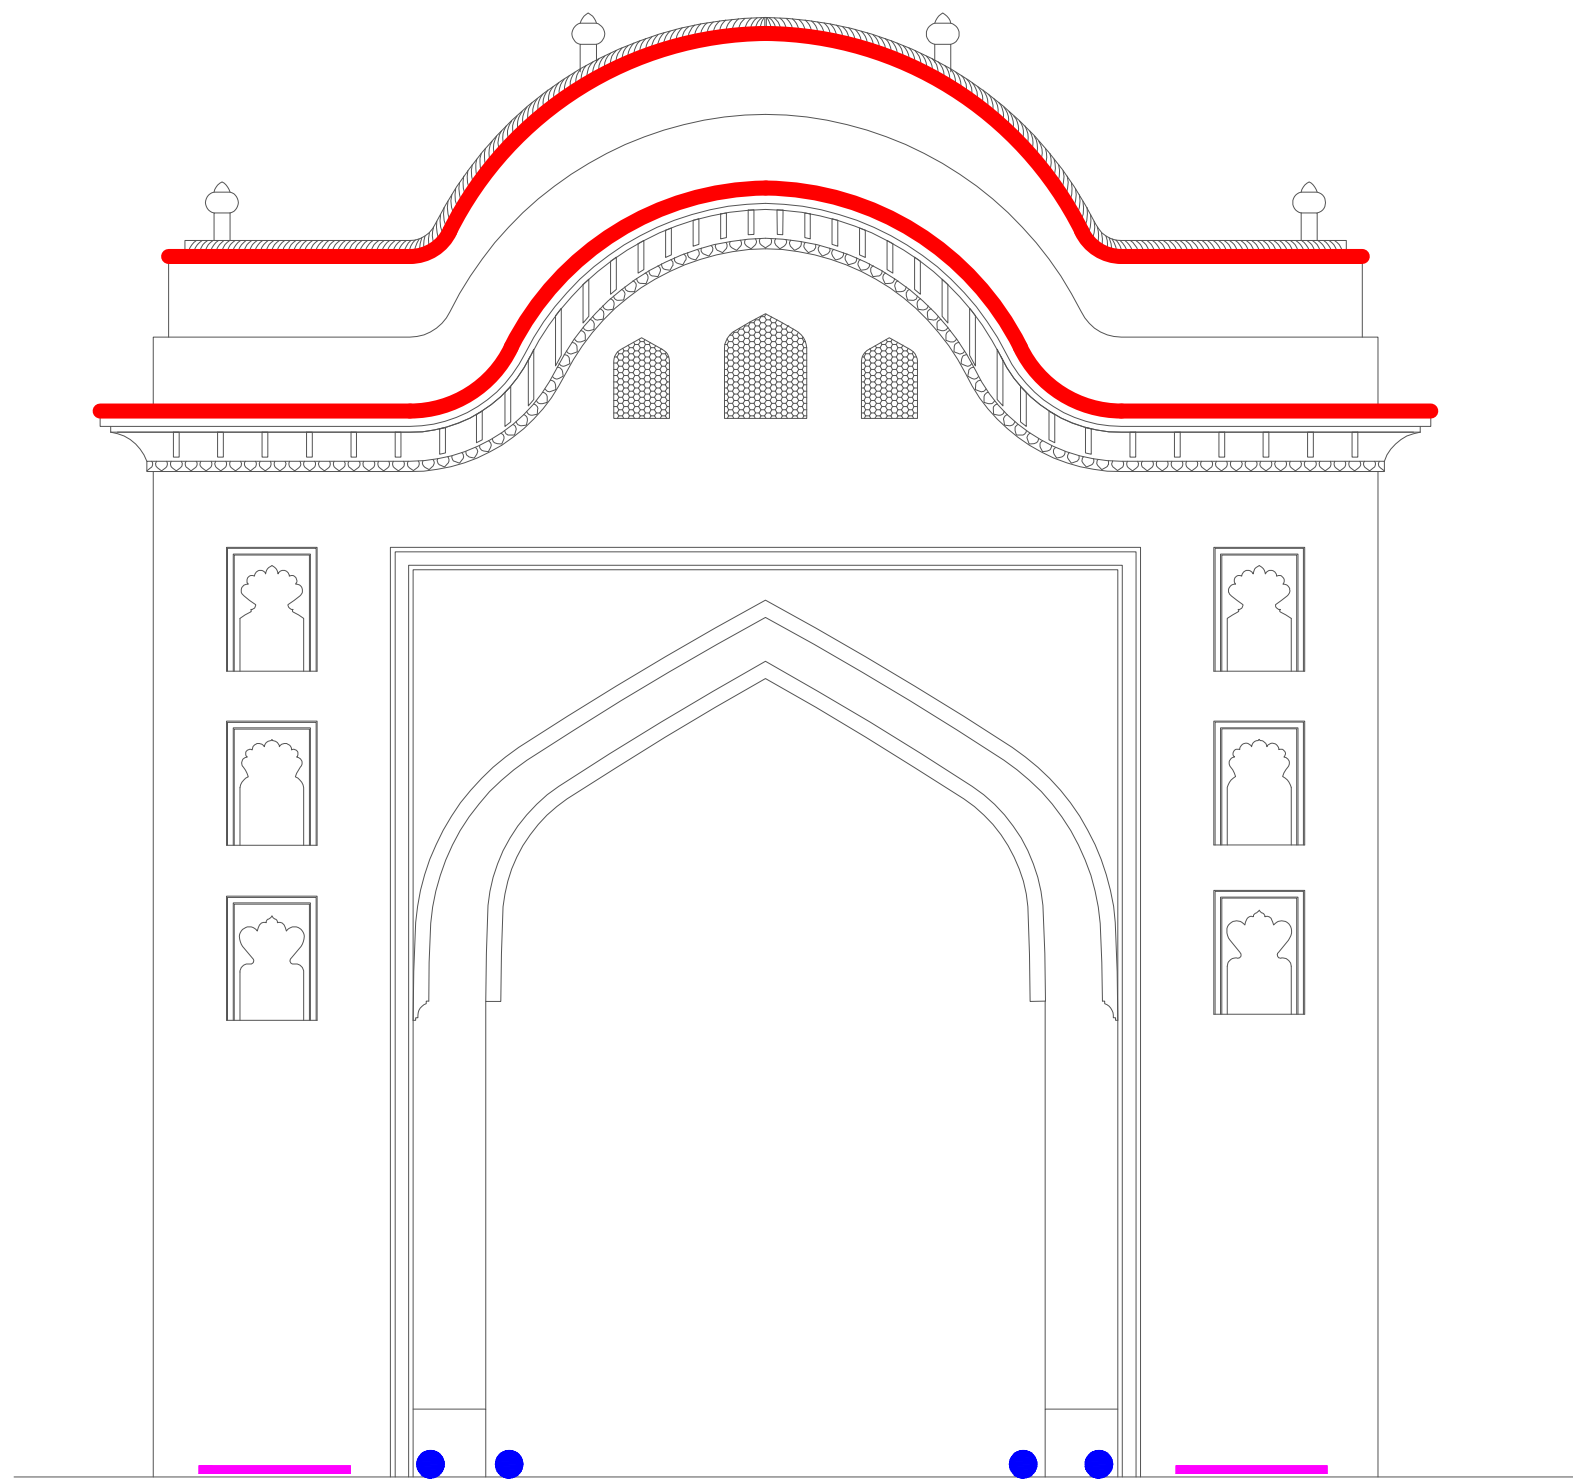

2 Katra Darwaza - Front Elevation
Scale: 1:50 @A2

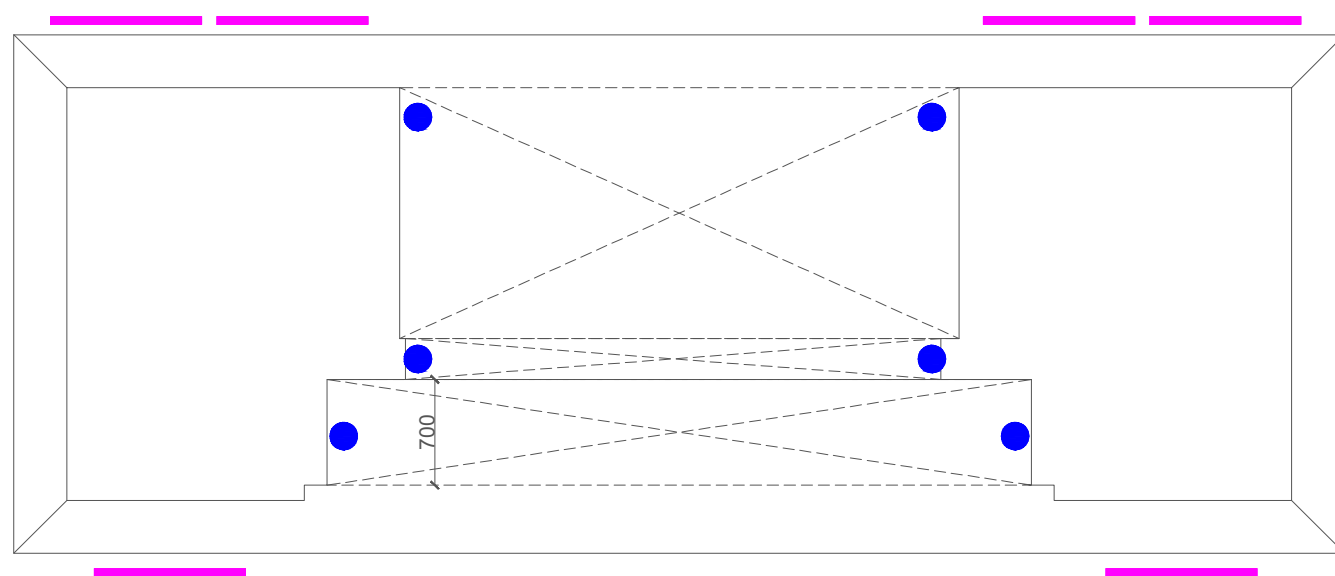

3 Katra Darwaza - Plan
Scale: 1:50 @A2

NOTES:

1. ALL DIMENSIONS ARE IN MM.
2. DO NOT SCALE ANY DIMENSION.
3. GENERAL NOTES SHALL ALSO BE READ IN CONJUNCTION WITH THIS DRAWING.
4. ALL THE DIMENSIONS GIVEN IN THIS DRAWING SHALL MATCH WITH THE FOUNDATION PLAN. DISCREPANCY IF ANY SHALL BE BROUGHT TO THE NOTICE OF CONSULTANT.

LEGEND:

Symbol	Name	Qty.
	1000 MM Washer	22
	9W Inground	12
	3W Inground	4

DRAWING SCALE: 1:50	SHEET SIZE: A2	
DRAWN BY: Electrical Consultant	CHECKED BY: Dr. Shikha Jain	DATED: Dec 2024

DRAWING NAME:
Katra Darwaza - Illumination

DRAWING NUMBER: OM/SD/KD-04


SERIES: Service Drawings

PROJECT:
Orchha - A Medieval Splendour

CLIENT:
Madhya Pradesh Tourism Board (MPTB)


CONSULTANT:
DRONAH
DEVELOPMENT & RESEARCH ORGANISATION
FOR NATURE, ARTS & HERITAGE

A-258, SOUTH CITY -1
GURGAON-122001

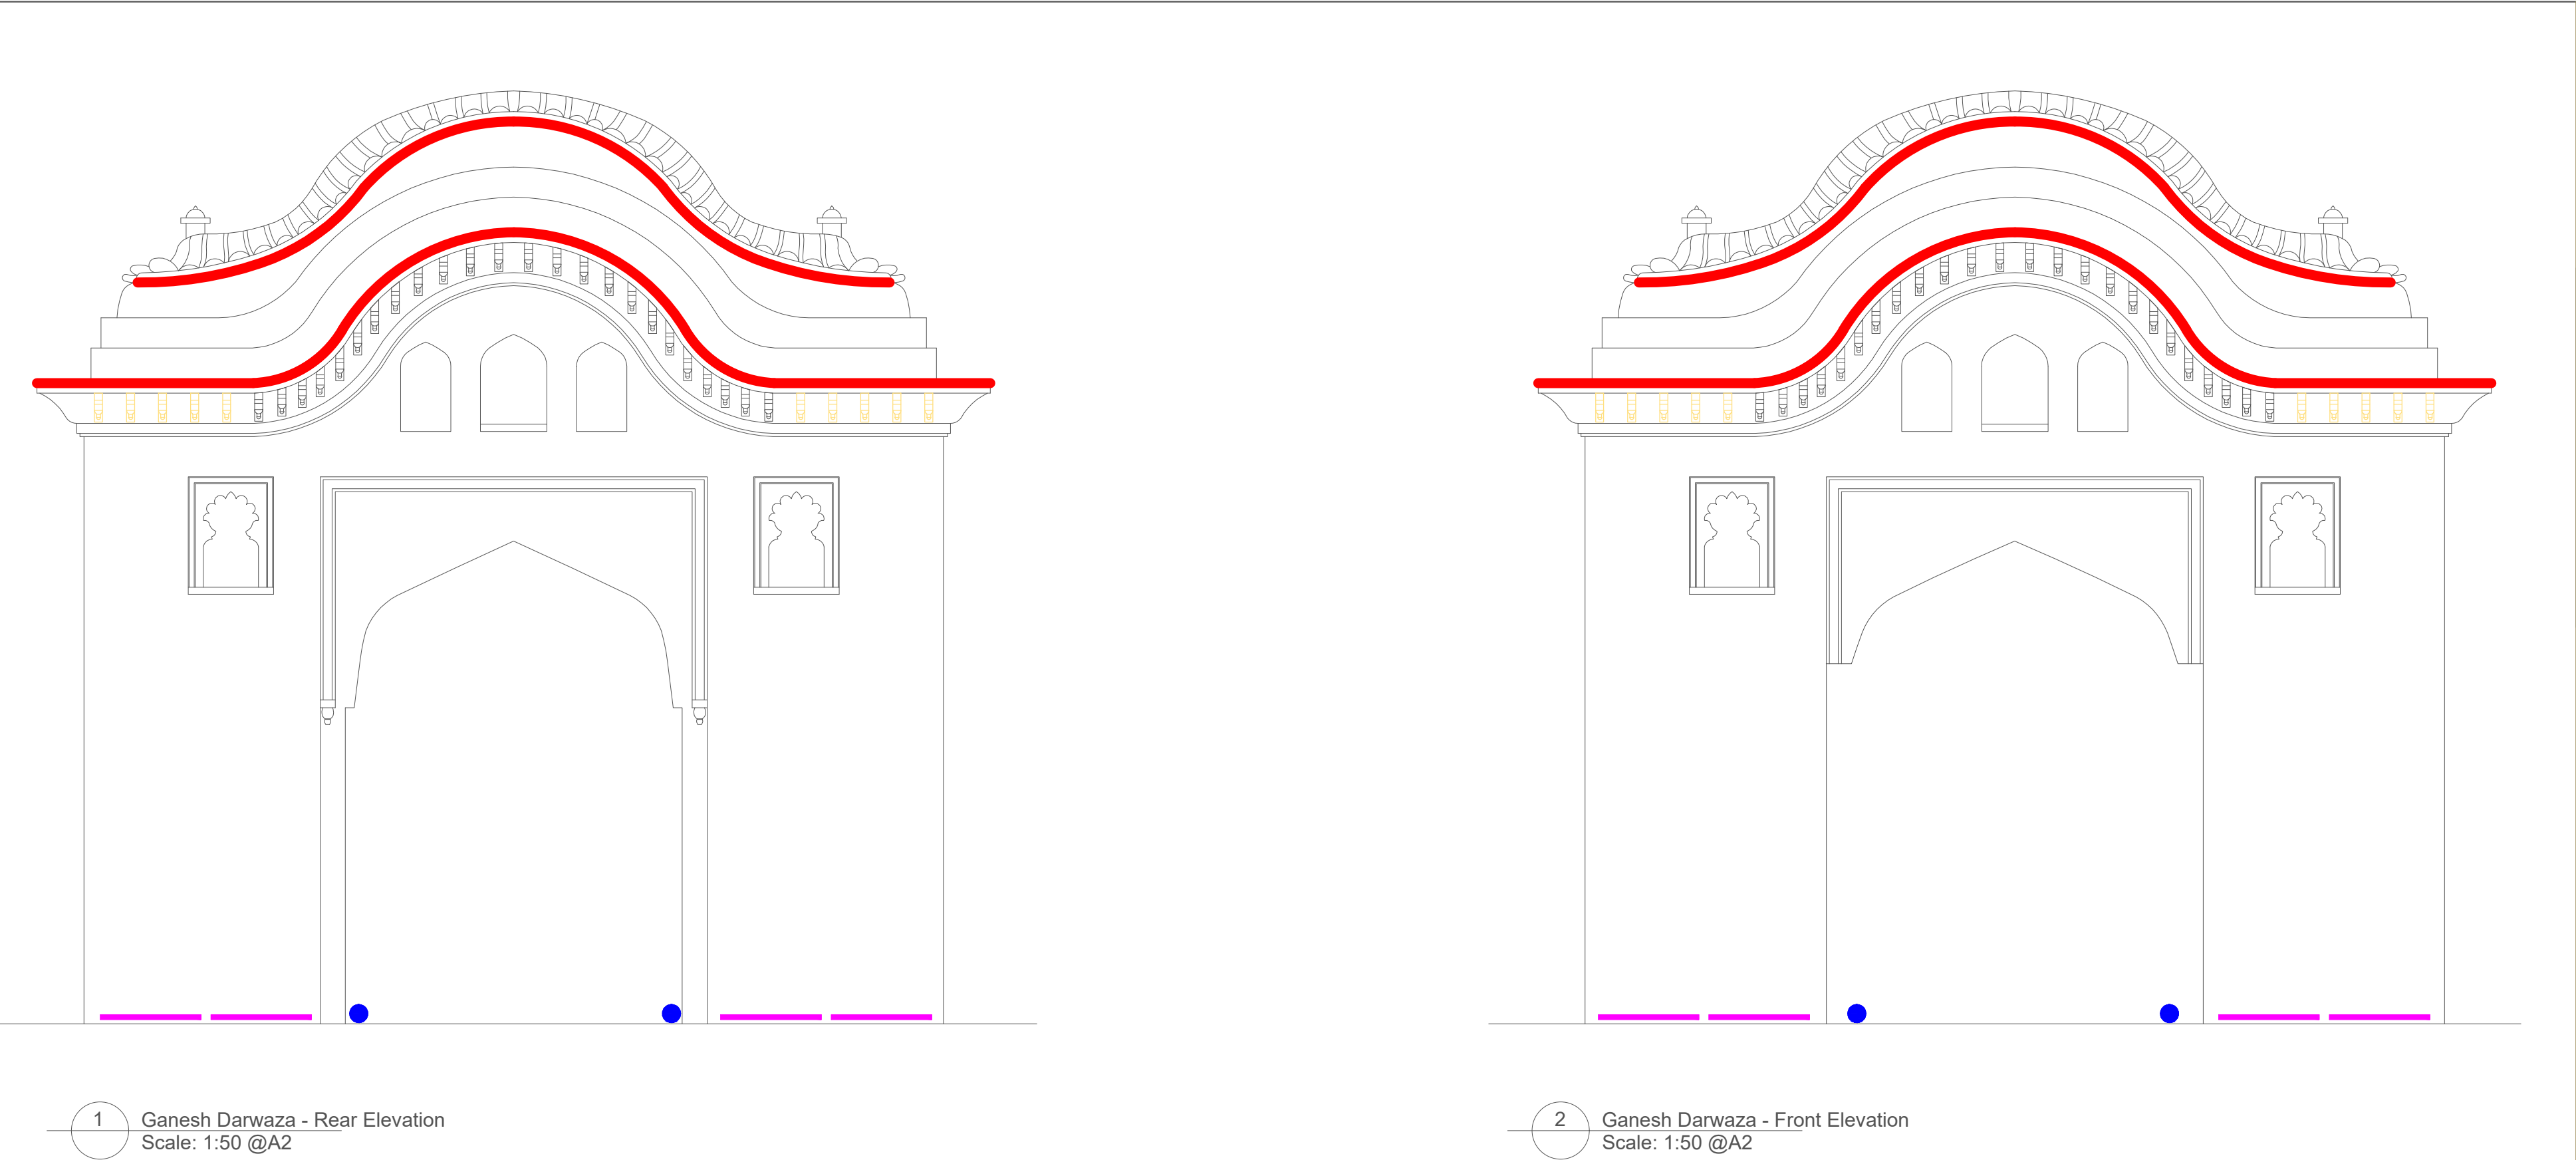

1 Ganesh Darwaza - Rear Elevation
Scale: 1:50 @A2

2 Ganesh Darwaza - Front Elevation
Scale: 1:50 @A2

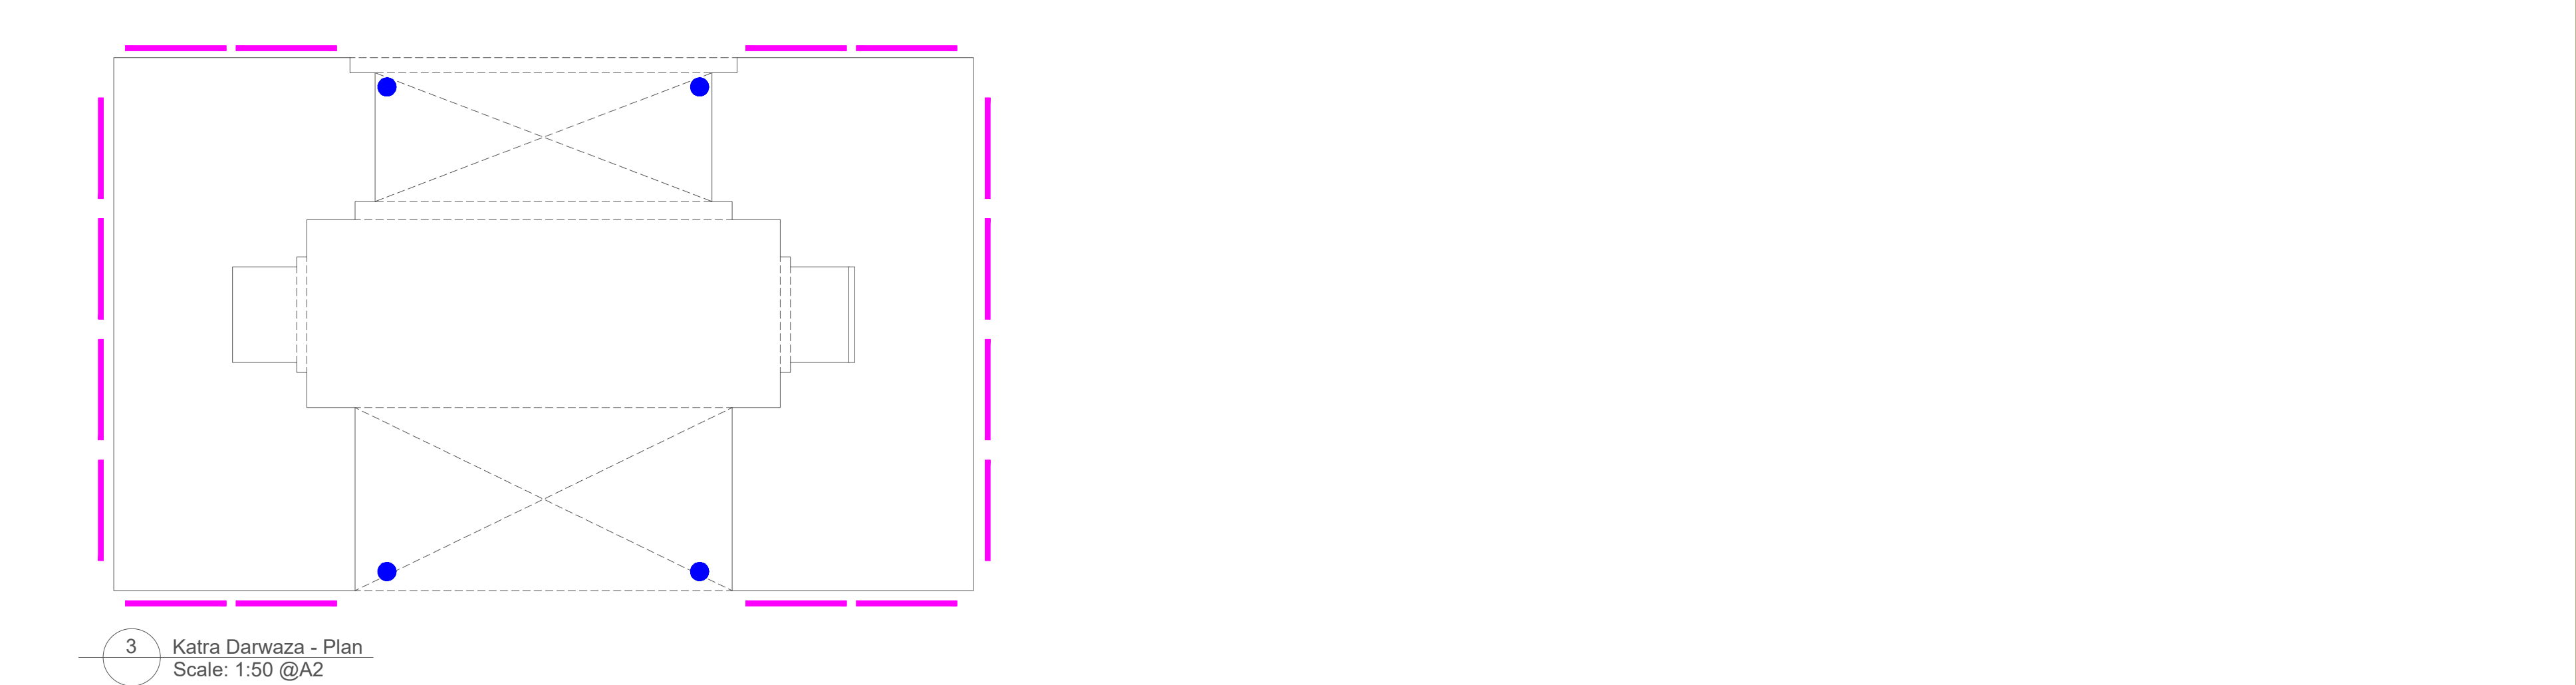

3 Katra Darwaza - Plan
Scale: 1:50 @A2

NOTES:

1. ALL DIMENSIONS ARE IN MM.
2. DO NOT SCALE ANY DIMENSION.
3. GENERAL NOTES SHALL ALSO BE READ IN CONJUNCTION WITH THIS DRAWING.
4. ALL THE DIMENSIONS GIVEN IN THIS DRAWING SHALL MATCH WITH THE FOUNDATION PLAN. DISCREPANCY IF ANY SHALL BE BROUGHT TO THE NOTICE OF CONSULTANT.

LEGEND:

Symbol	Name	Qty.
	1000 MM Washer	22
	9W Inground	12
	3W Inground	4

DRAWING SCALE: 1:50 **SHEET SIZE:** A2

DRAWN BY: Electrical Consultant **CHECKED BY:** Dr. Shikha Jain **DATED:** Dec2024

DRAWING NAME:
Ganesh Darwaza - Illumination


DRAWING NUMBER: OM/SD/AD-05

SERIES: Service Drawings


PROJECT:
Orchha - A Medieval Splendour

CLIENT:
Madhya Pradesh Tourism Board (MPTB)

CONSULTANT:
DRONAH
DEVELOPMENT & RESEARCH ORGANISATION
FOR NATURE,ARTS & HERITAGE
A-258, SOUTH CITY -1
GURGAON-122001

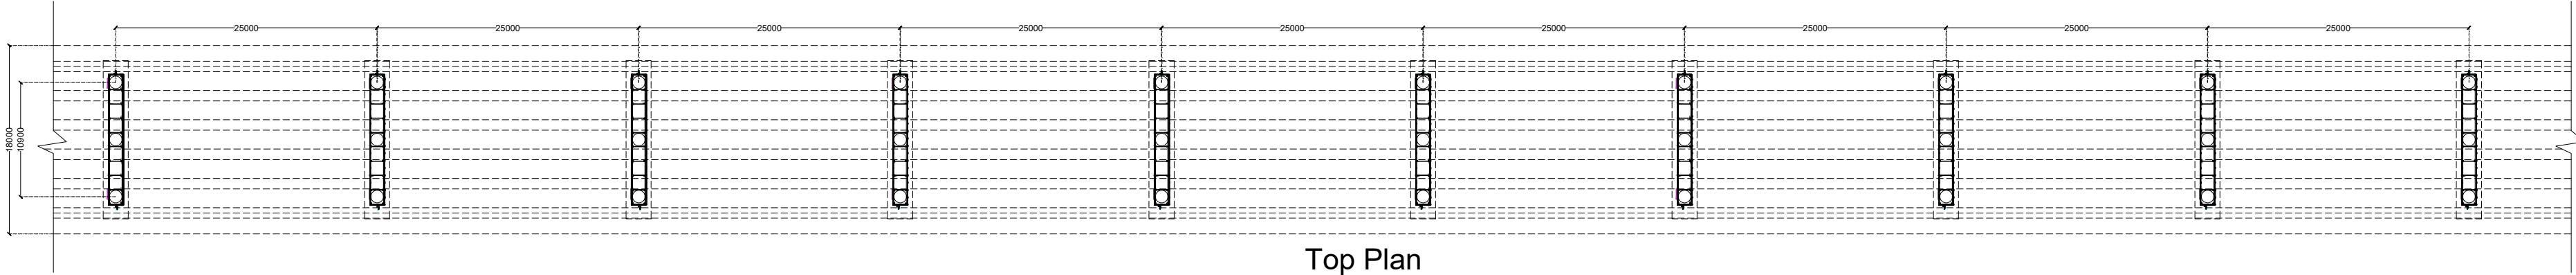


Top Plan

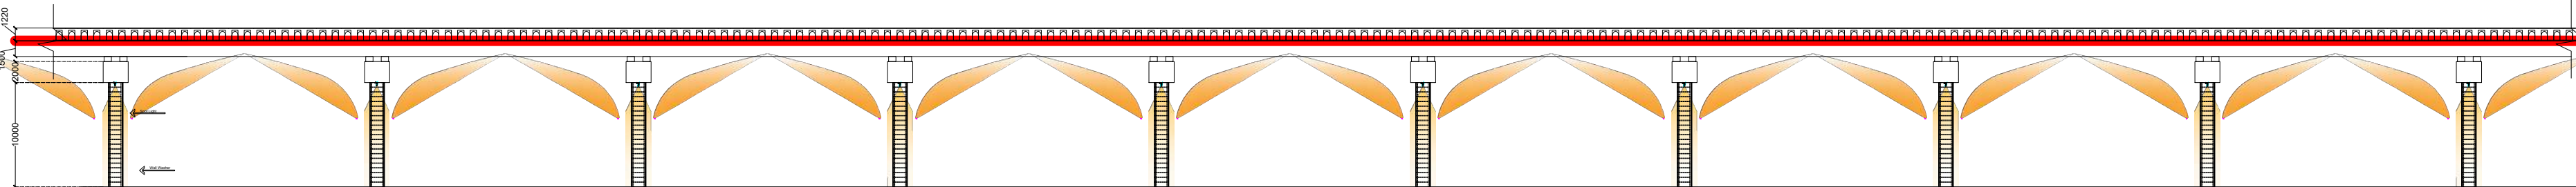

Side Elevation

1 New Brigde - Plan and Elevation
Scale: 1:5000 @A2

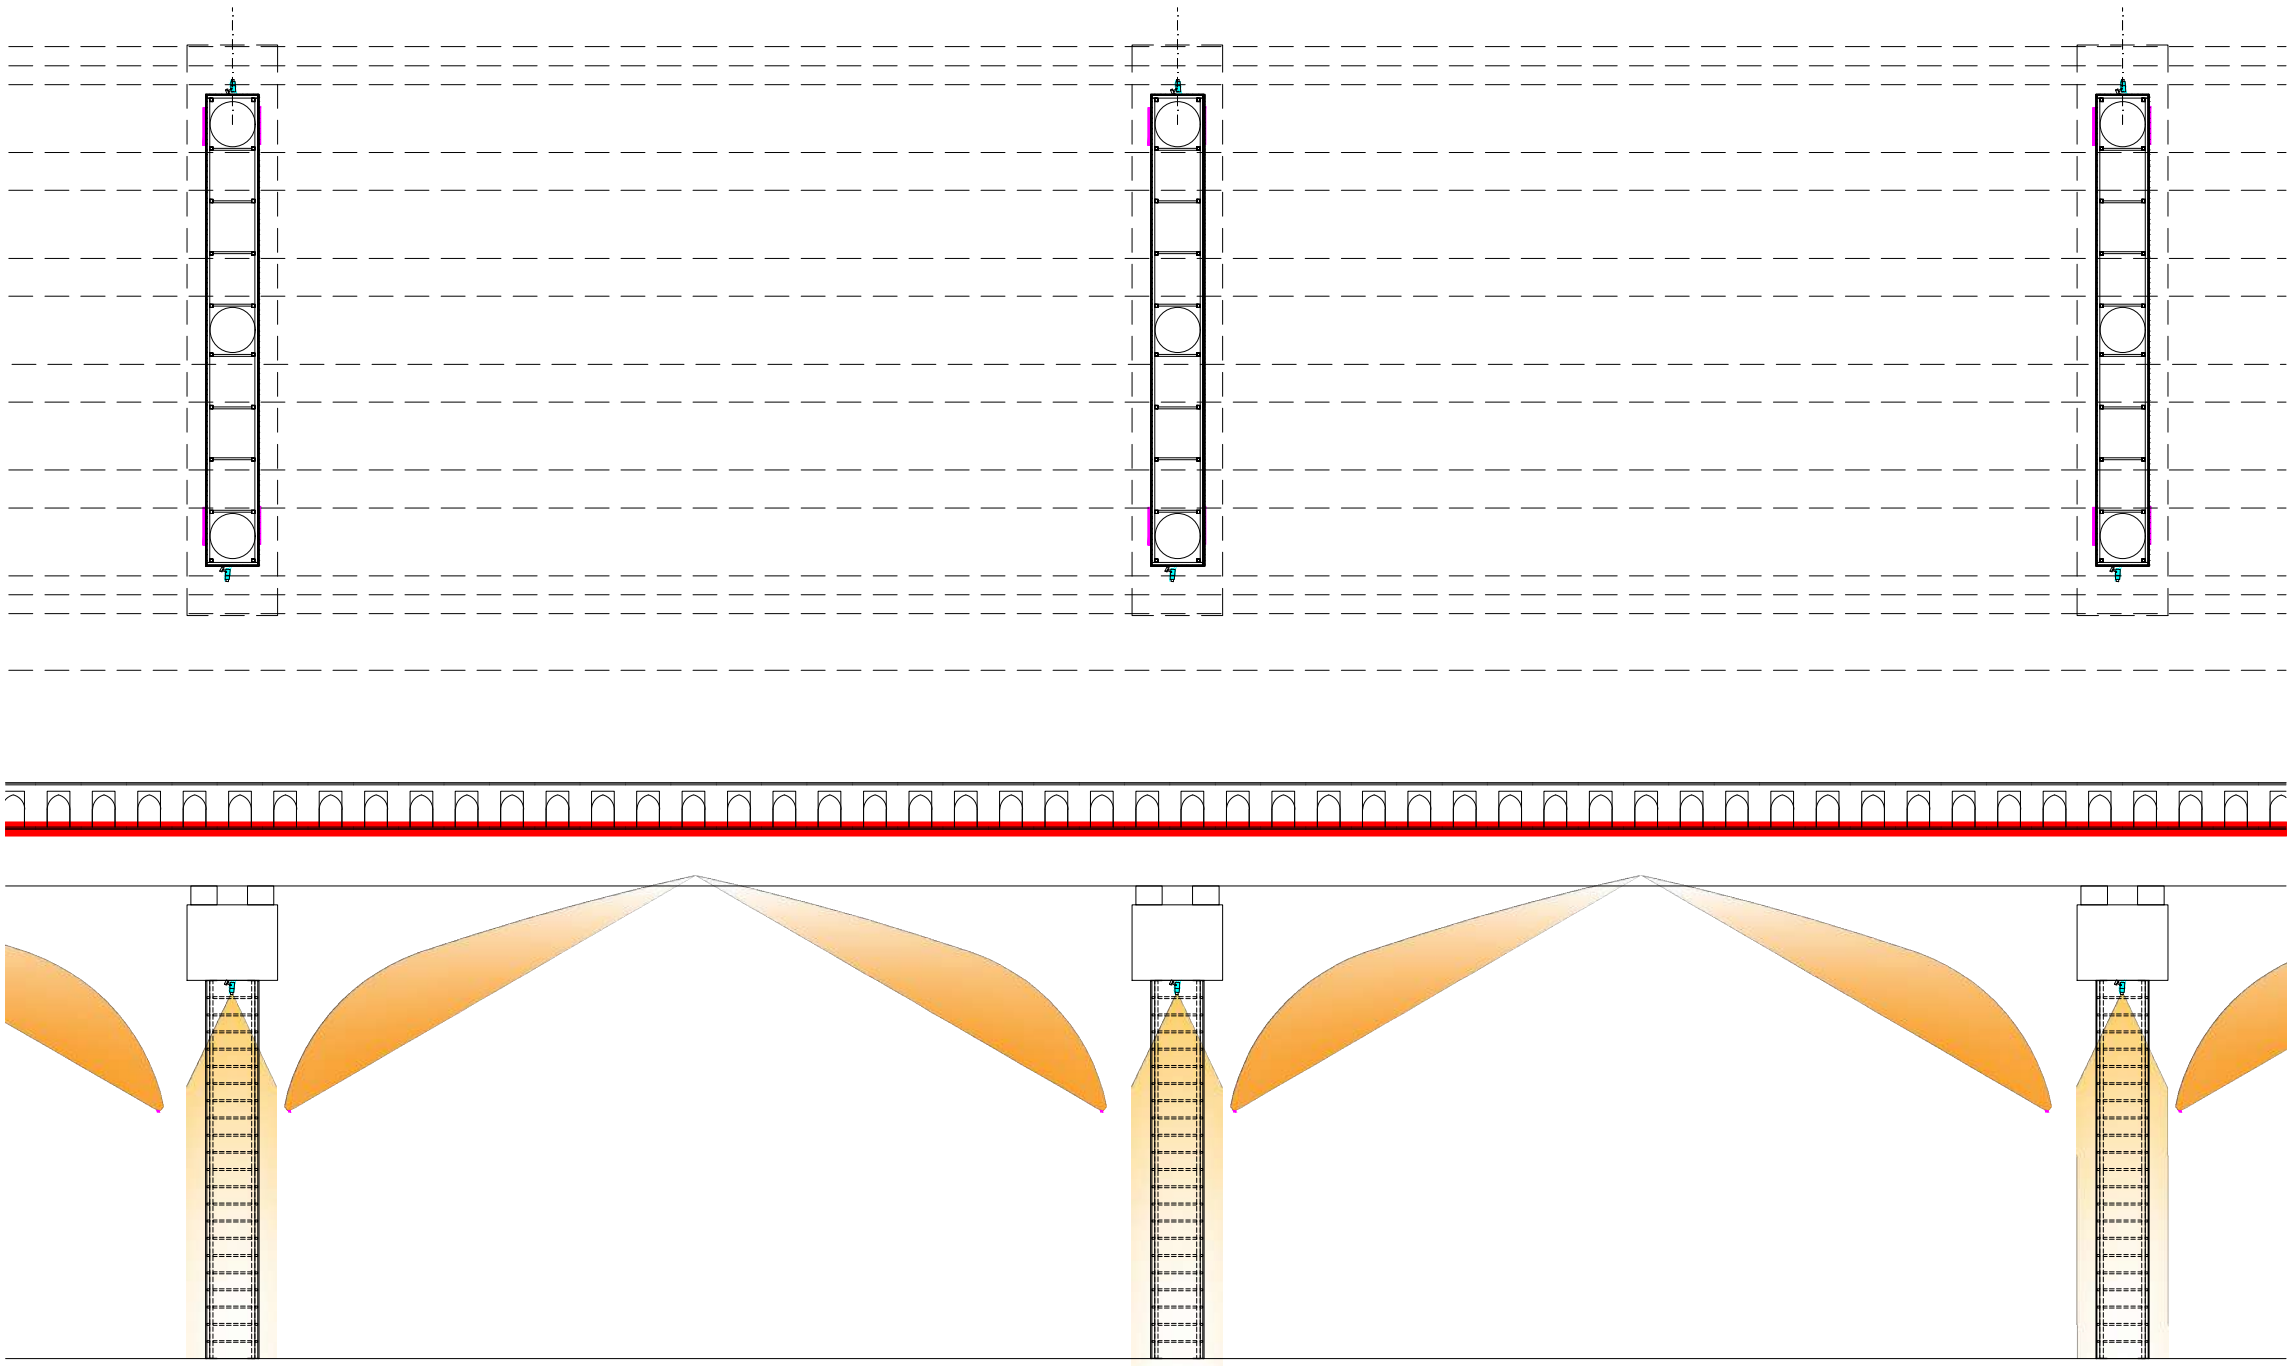


2 Part Plan and Elevation
Scale: 1:200 @A2

- NOTES:**
- 1. ALL DIMENSIONS ARE IN MM.
 - 2. DO NOT SCALE ANY DIMENSION.
 - 3. GENERAL NOTES SHALL ALSO BE READ IN CONJUNCTION WITH THIS DRAWING.
 - 4. ALL THE DIMENSIONS GIVEN IN THIS DRAWING SHALL MATCH WITH THE FOUNDATION PLAN. DISCREPANCY IF ANY SHALL BE BROUGHT TO THE NOTICE OF CONSULTANT.

LEGEND:	
Symbol	Name
	1000 MM Washer
	Linear Light
	Spot Light

DRAWING SCALE: A2	SHEET SIZE: A2	
DRAWN BY: Electrical Consultant	CHECKED BY: Dr. Shikha Jain	DATED: Dec 2024
DRAWING NAME: New Bridge - Illumination		
DRAWING NUMBER: OM/SD/NB-06		
SERIES: Service Drawings		
PROJECT: Orchha - A Medieval Splendour		
CLIENT: Madhya Pradesh Tourism Board(MPTB)		
CONSULTANT: DRONAH DEVELOPMENT & RESEARCH ORGANISATION FOR NATURE,ARTS & HERITAGE A-258, SOUTH CITY -1 GURGAON-122001		

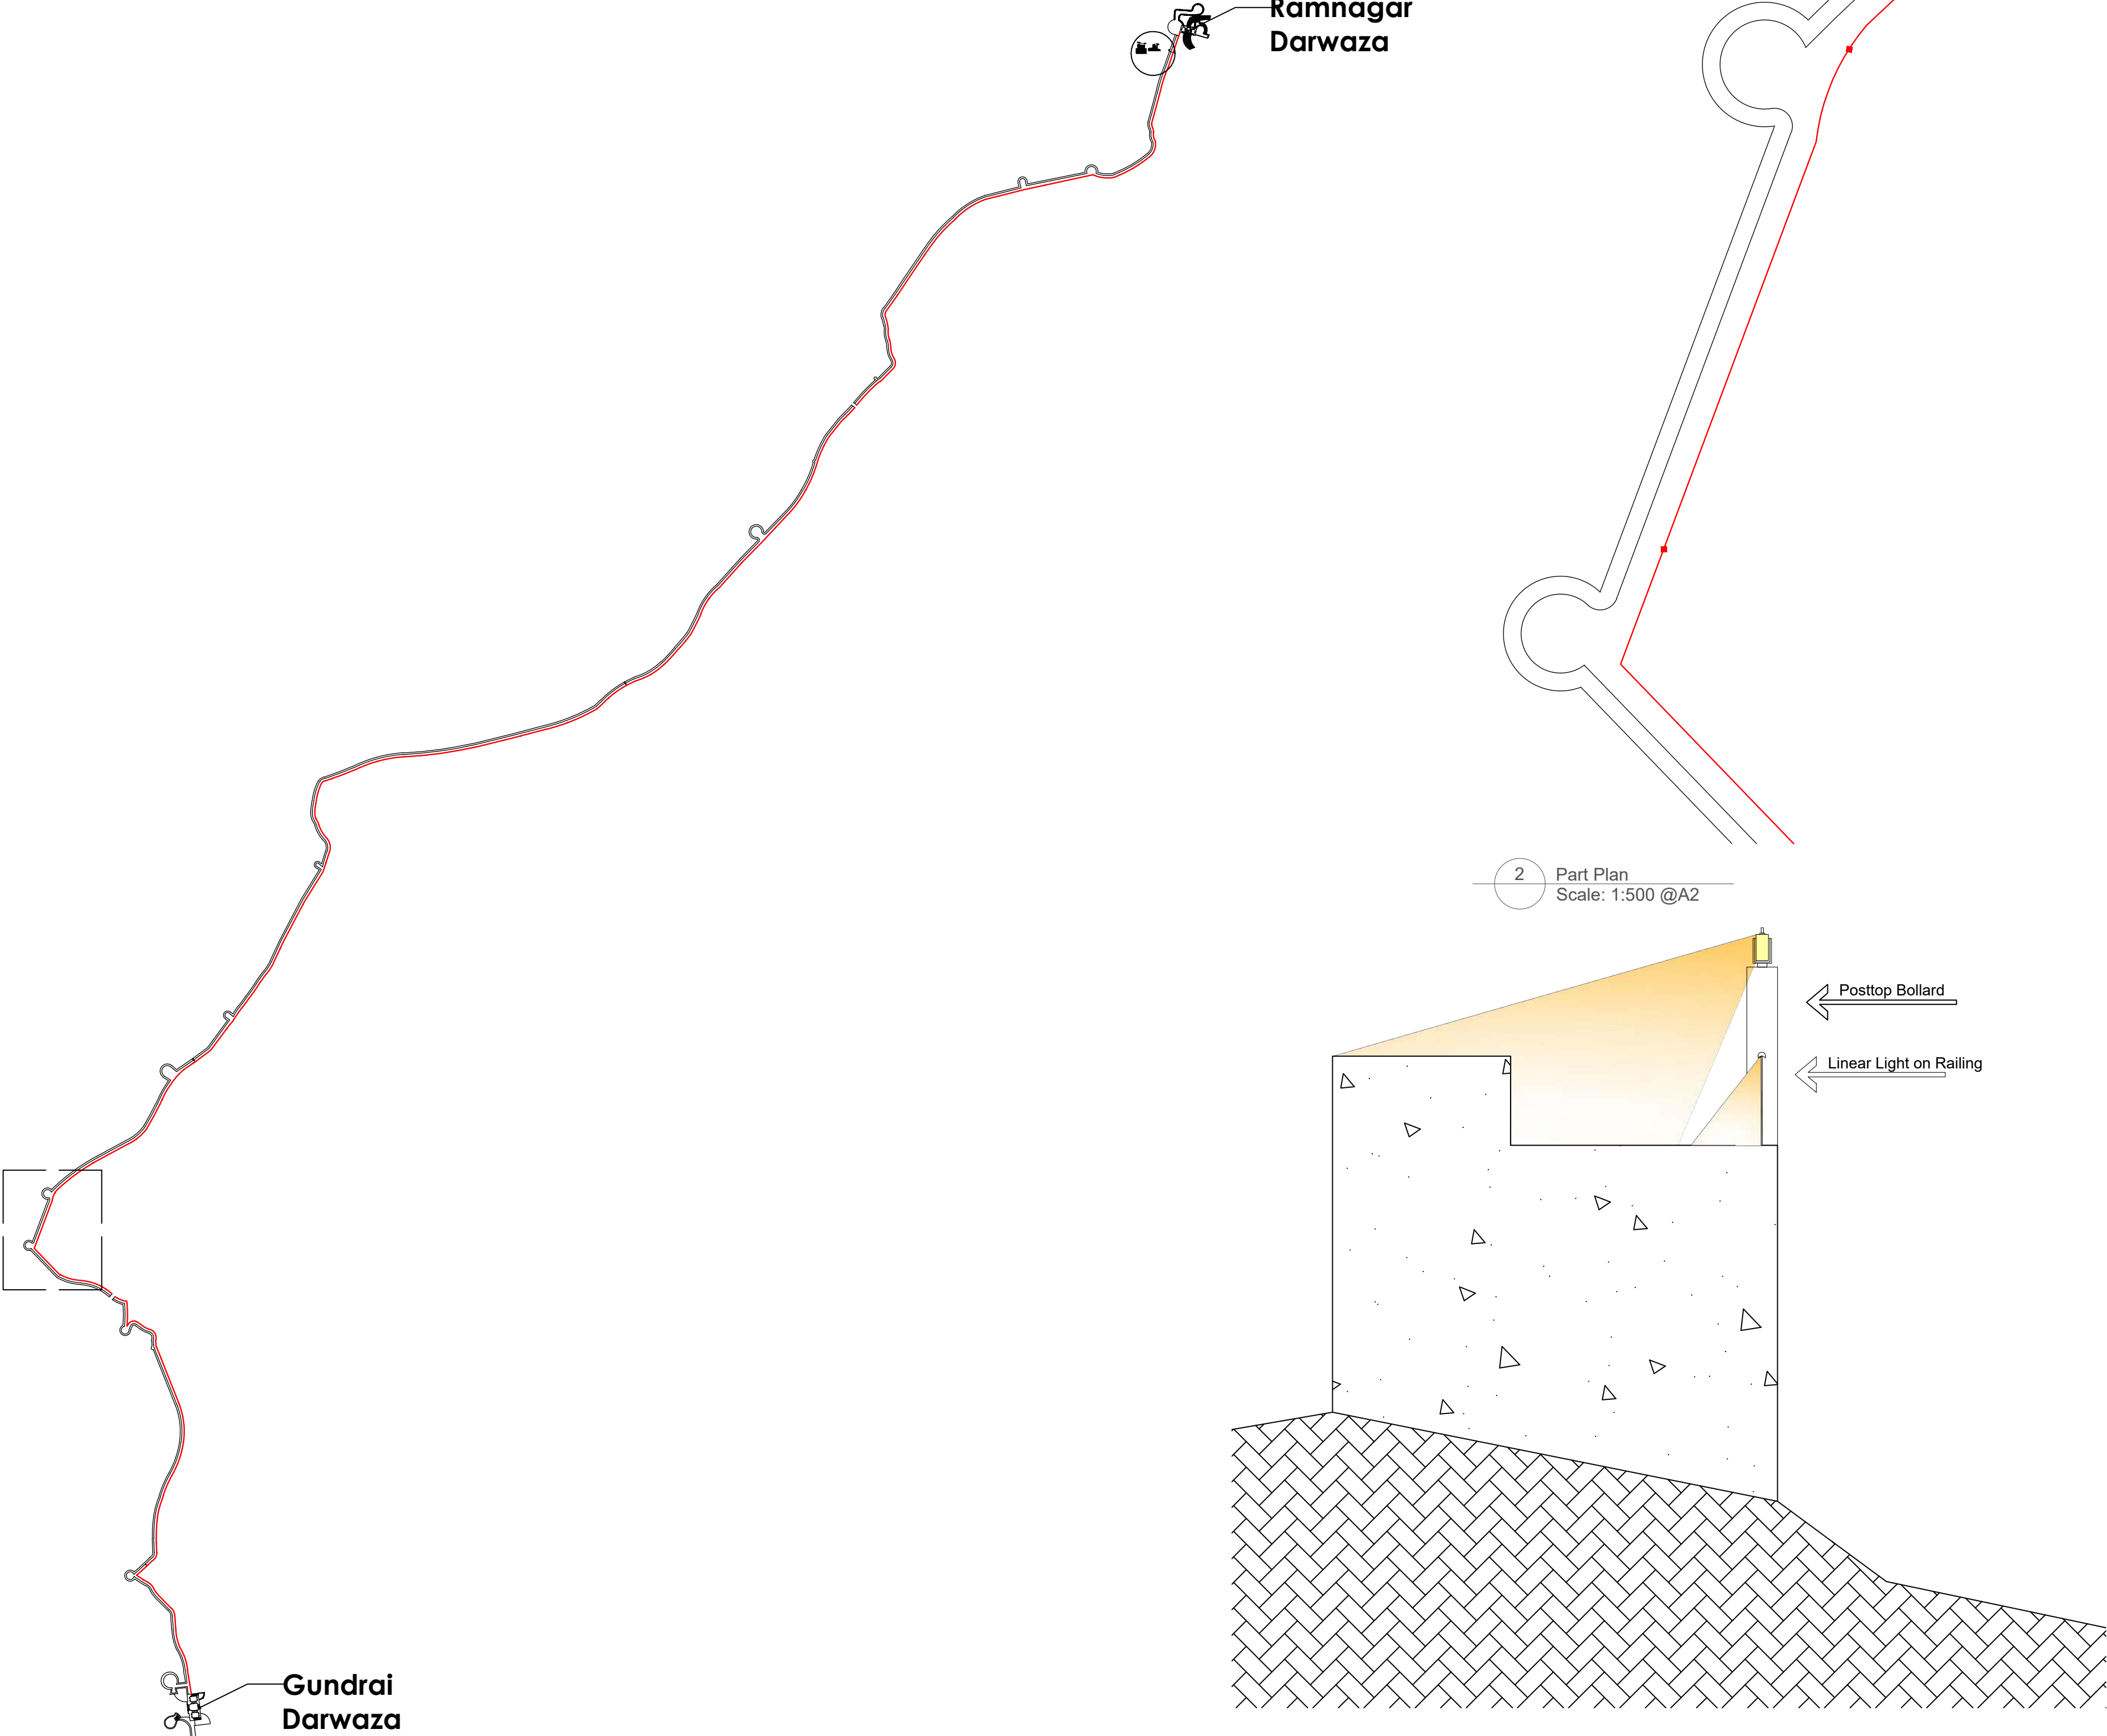

1 Settlement Fortification - Plan
Scale: 1:5000 @A2

3 Section
Scale: 1:20 @A2

2 Part Plan
Scale: 1:500 @A2

- NOTES:**
1. ALL DIMENSIONS ARE IN MM.
 2. DO NOT SCALE ANY DIMENSION.
 3. GENERAL NOTES SHALL ALSO BE READ IN CONJUNCTION WITH THIS DRAWING.
 4. ALL THE DIMENSIONS GIVEN IN THIS DRAWING SHALL MATCH WITH THE FOUNDATION PLAN. DISCREPANCY IF ANY SHALL BE BROUGHT TO THE NOTICE OF CONSULTANT.

LEGEND:

Symbol	Name
	Posttop Bollard
	Linear Light

DRAWING SCALE:	SHEET SIZE: A2	
DRAWN BY: Electrical Consultant	CHECKED BY: Dr. Shikha Jain	DATED: Dec 2024

DRAWING NAME:
Settlement Fortification - Illumination


DRAWING NUMBER: OM/SD/SW-07

SERIES: Service Drawings

PROJECT:
Orchha - A Medieval Splendour

CLIENT:
Madhya Pradesh Tourism Board(MPTB)

CONSULTANT:
DRONAH
DEVELOPMENT & RESEARCH ORGANISATION
FOR NATURE,ARTS & HERITAGE
A-258, SOUTH CITY -1
GURGAON-122001

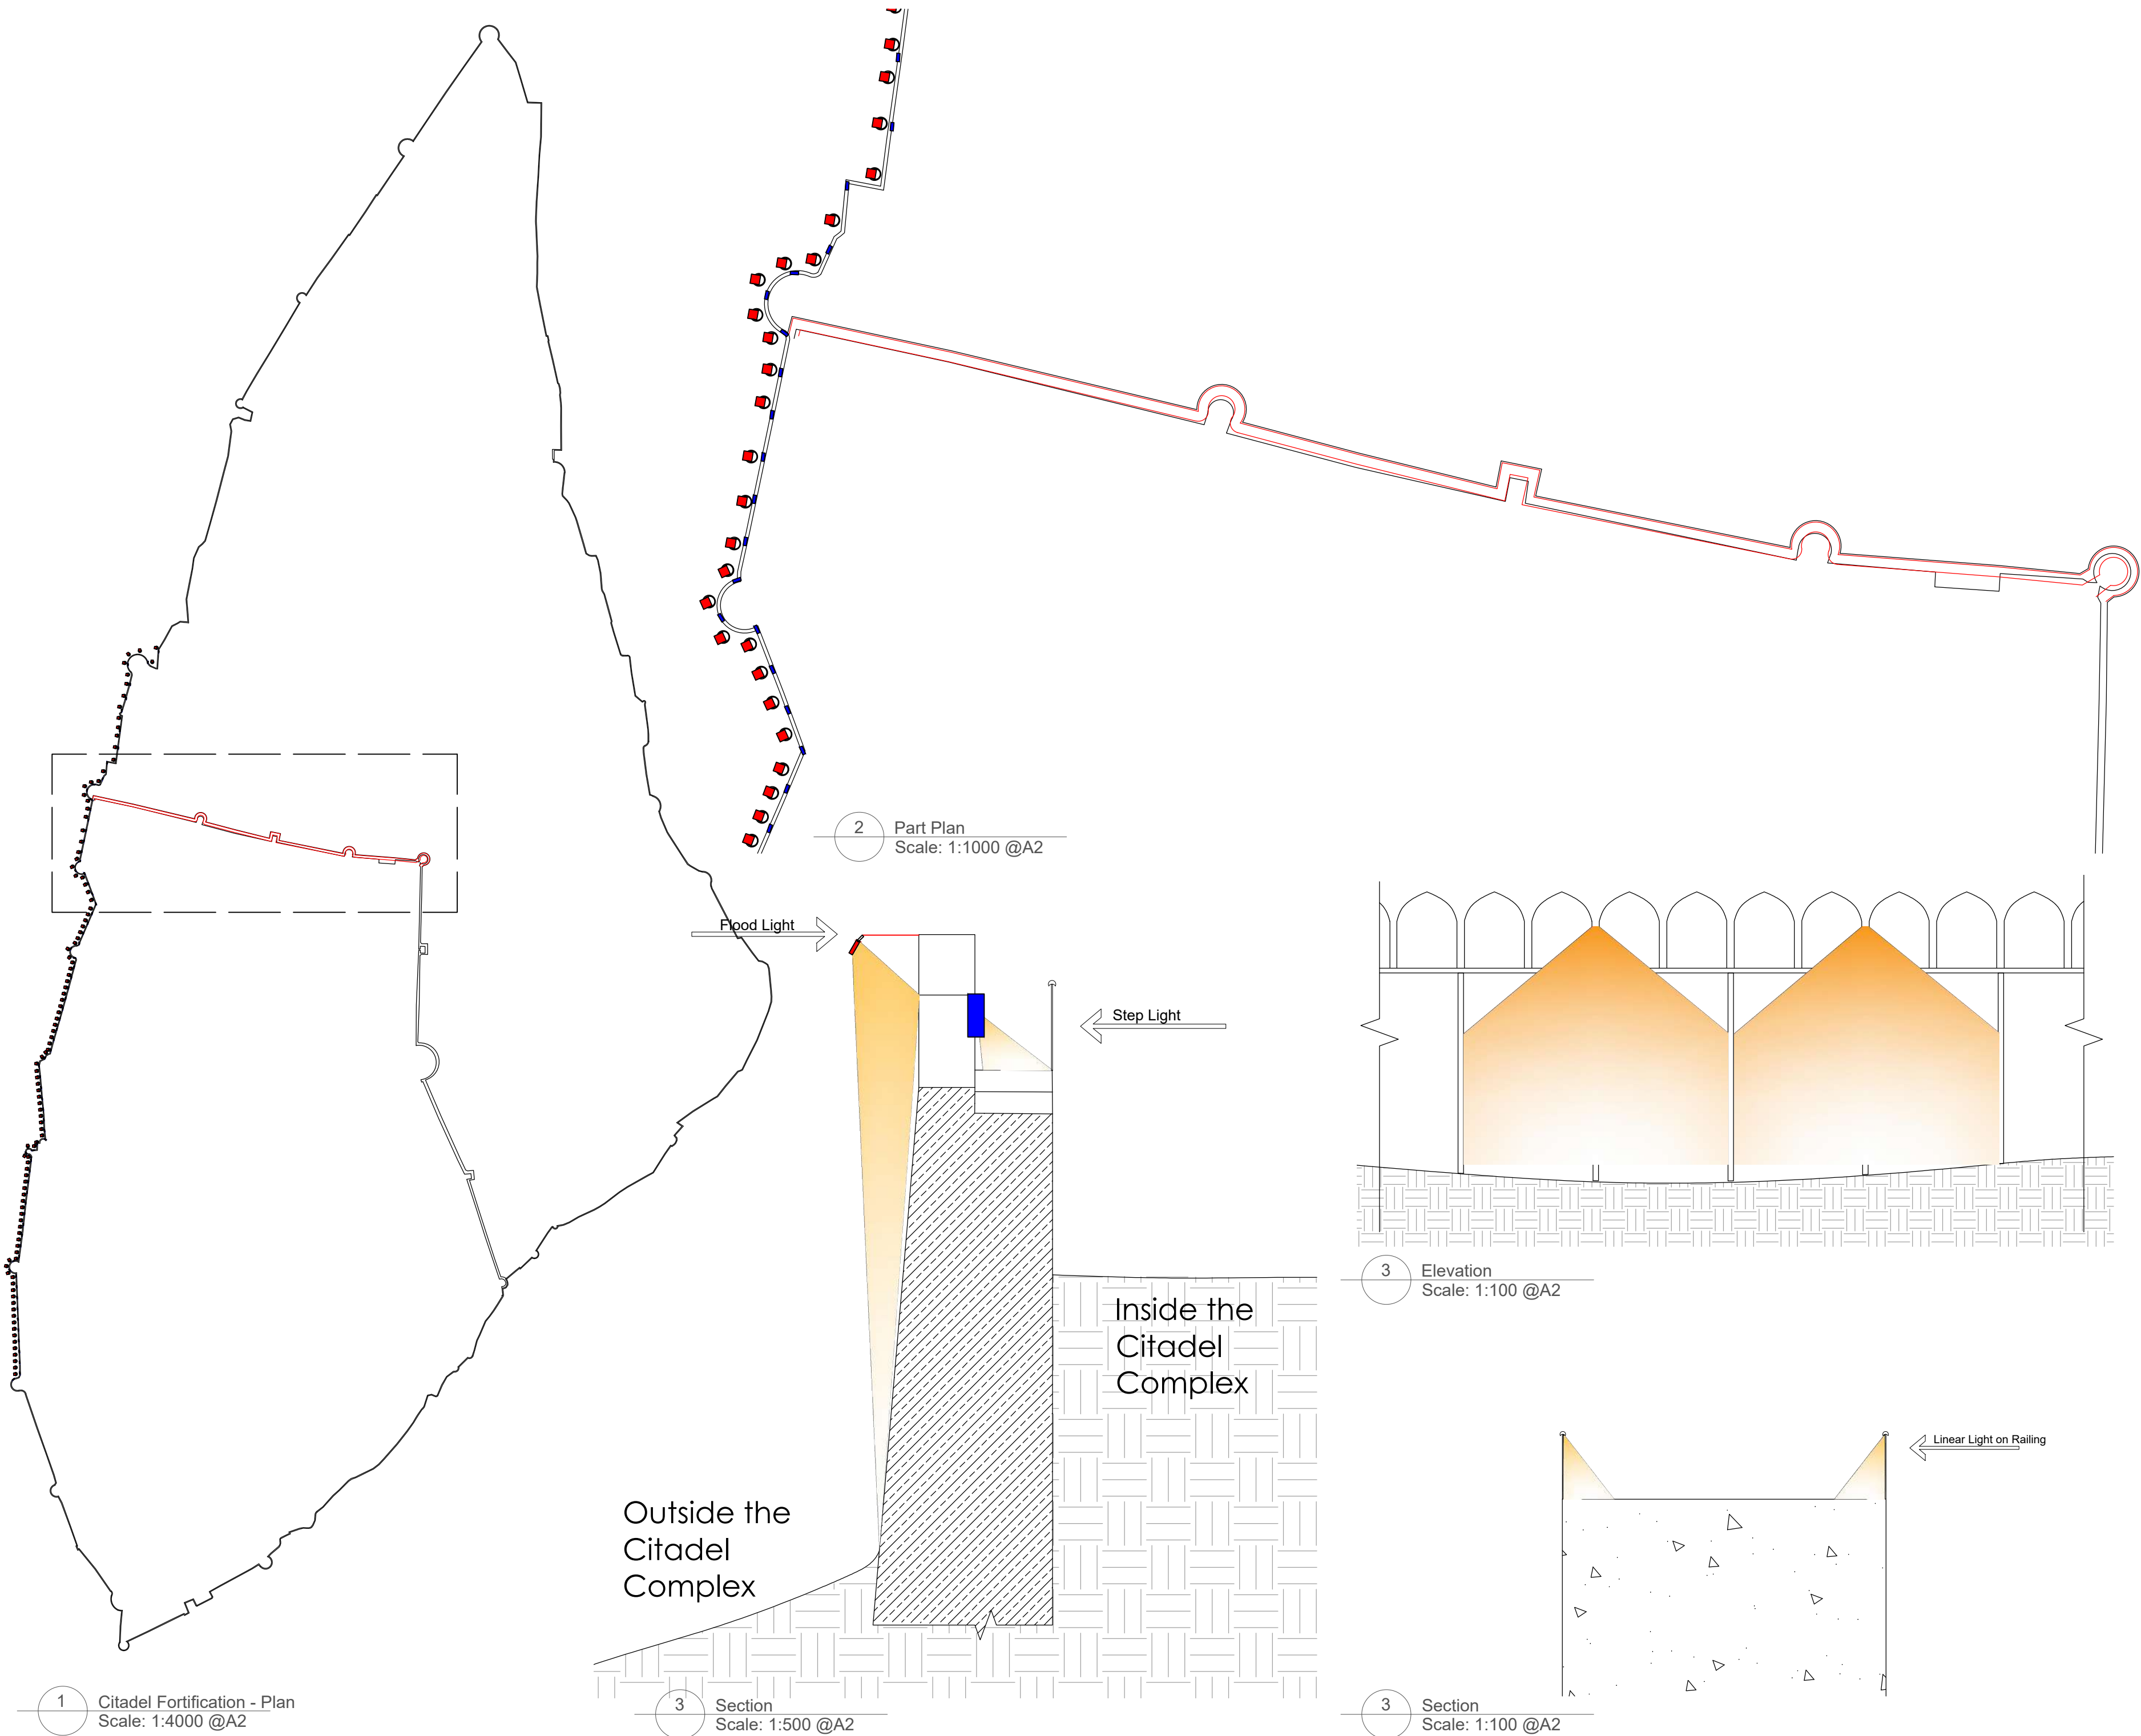


- NOTES:**
1. ALL DIMENSIONS ARE IN MM.
 2. DO NOT SCALE ANY DIMENSION.
 3. GENERAL NOTES SHALL ALSO BE READ IN CONJUNCTION WITH THIS DRAWING.
 4. ALL THE DIMENSIONS GIVEN IN THIS DRAWING SHALL MATCH WITH THE FOUNDATION PLAN. DISCREPANCY IF ANY SHALL BE BROUGHT TO THE NOTICE OF CONSULTANT.

LEGEND:

Symbol	Name
	Flood Light
	Step Light
	Linear Light

DRAWING SCALE: A2	SHEET SIZE: A2	
DRAWN BY: Electrical Consultant	CHECKED BY: Dr. Shikha Jain	DATED: Dec 2024
DRAWING NAME: Citadel Fortification - Illumination		
DRAWING NUMBER: OM/SD/CW-08		
SERIES: Service Drawings		
PROJECT: Orchha - A Medieval Splendour		
CLIENT: Madhya Pradesh Tourism Board(MPTB)		
CONSULTANT: DRONAH DEVELOPMENT & RESEARCH ORGANISATION FOR NATURE,ARTS & HERITAGE A-258, SOUTH CITY -1 GURGAON-122001		

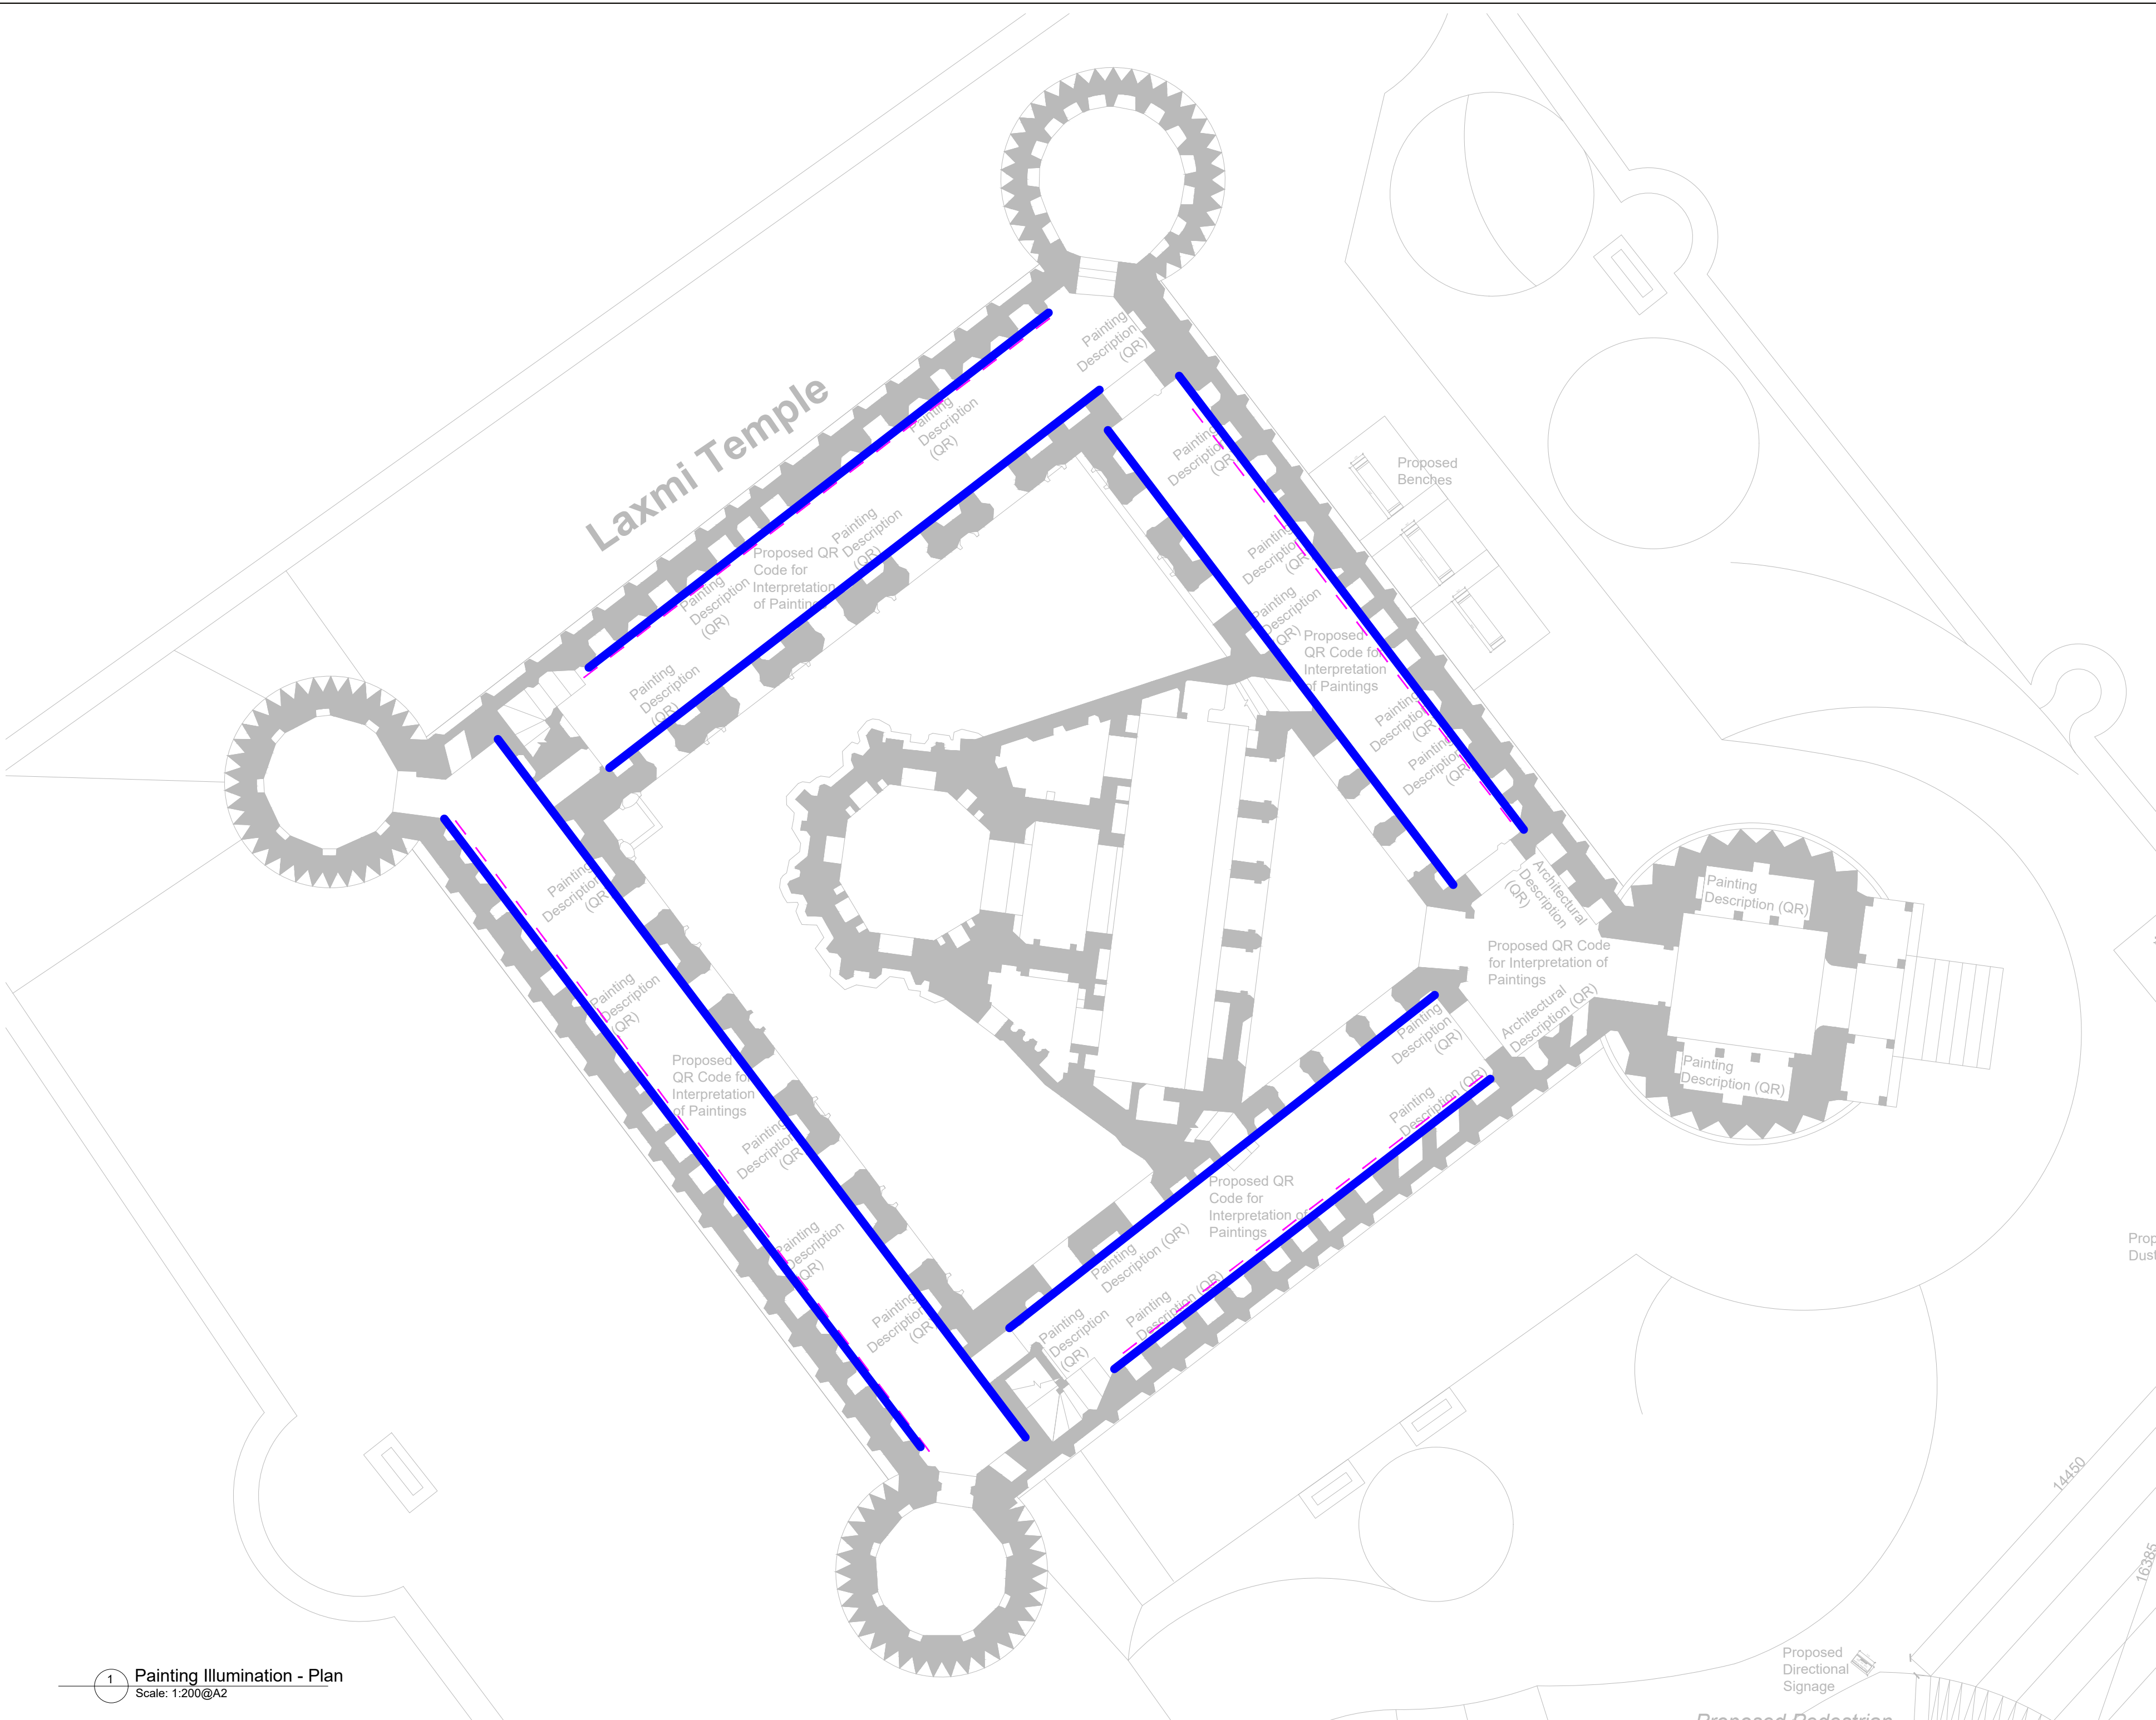

NOTES:

1. ALL DIMENSIONS ARE IN MM.
2. DO NOT SCALE ANY DIMENSION.
3. GENERAL NOTES SHALL ALSO BE READ IN CONJUNCTION WITH THIS DRAWING.
4. ALL THE DIMENSIONS GIVEN IN THIS DRAWING SHALL MATCH WITH THE FOUNDATION PLAN. DISCREPANCY IF ANY SHALL BE BROUGHT TO THE NOTICE OF CONSULTANT.

LEGEND:

Symbol	Name	Qty.
	Ultima 500 MM	72
	Linear Light	150 Mtr

DRAWING SCALE:	SHEET SIZE: A2	
DRAWN BY: Electrical Consultant	CHECKED BY: Dr. Shikha Jain	DATED: Dec 2024

DRAWING NAME:
Painting Illumination at Lakshmi Temple

DRAWING NUMBER: OM/SD/LT-09


SERIES: Service Drawings

PROJECT:
Orchha - A Medieval Splendour

CLIENT:
Madhya Pradesh Tourism Board(MPTB)

CONSULTANT:
DRONAH
DEVELOPMENT & RESEARCH ORGANISATION
FOR NATURE,ARTS & HERITAGE

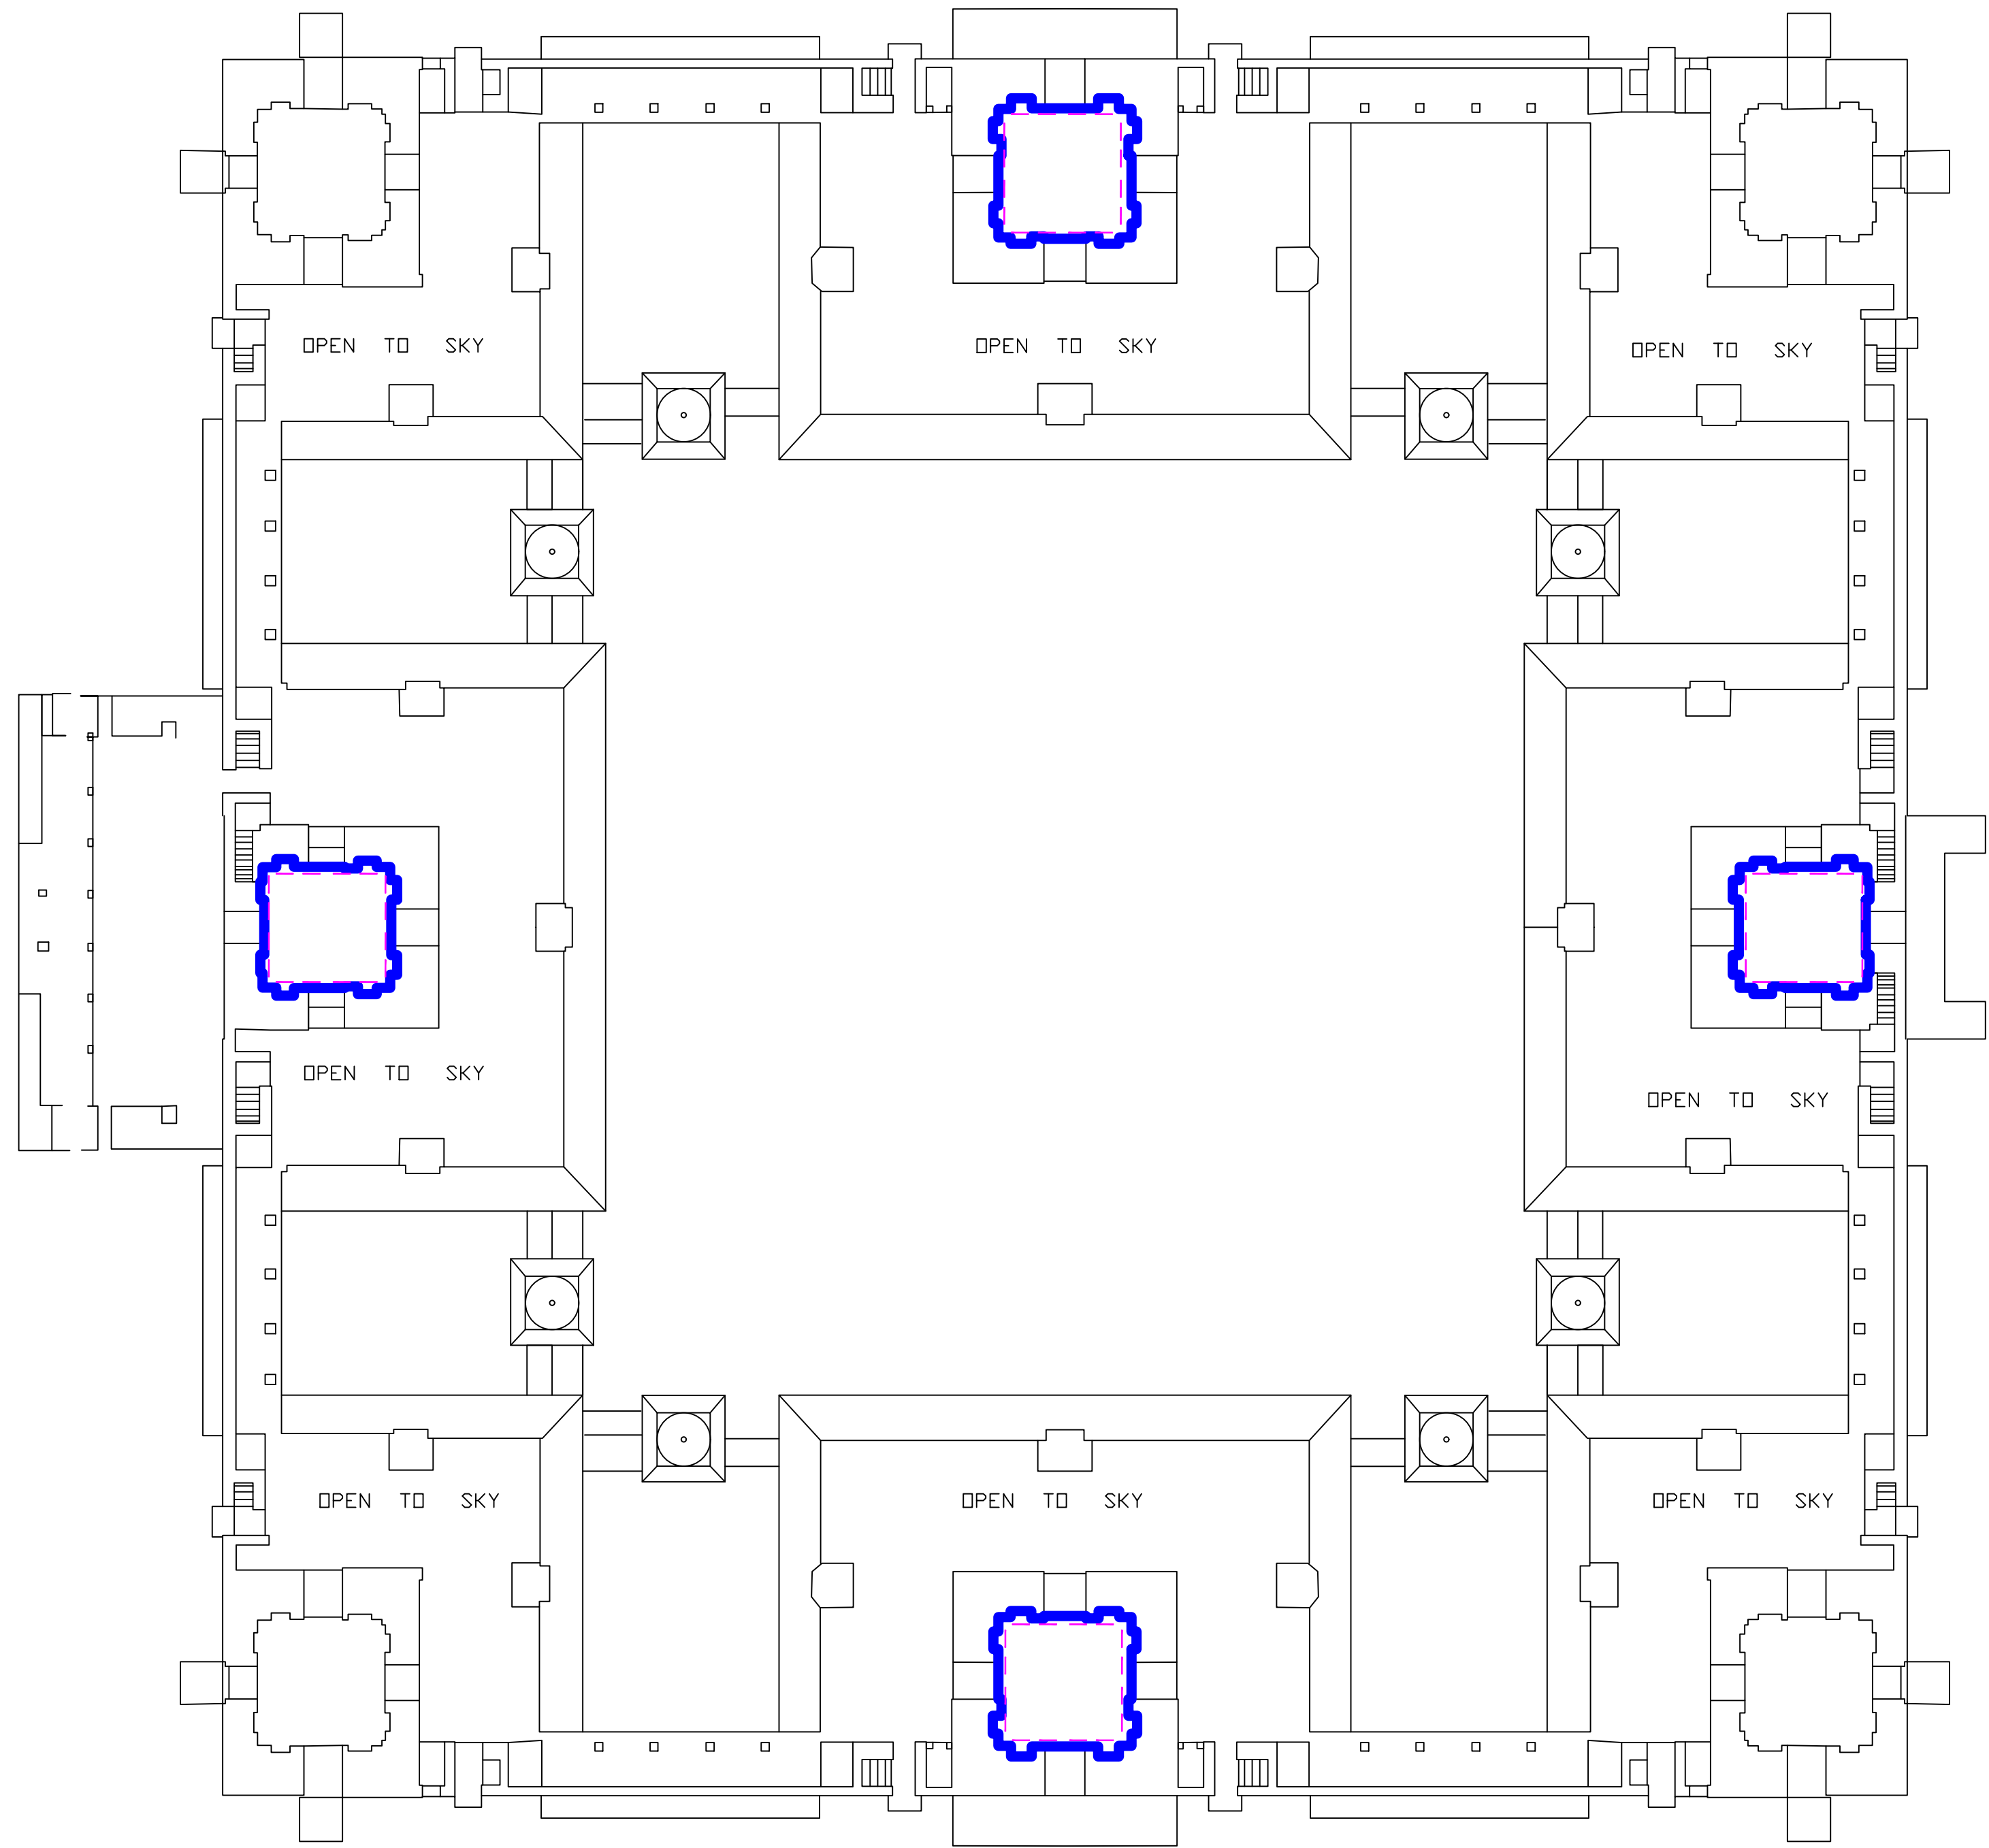

A-258, SOUTH CITY -I
GURGAON-122001




NOTES:

1. ALL DIMENSIONS ARE IN MM.
2. DO NOT SCALE ANY DIMENSION.
3. GENERAL NOTES SHALL ALSO BE READ IN CONJUNCTION WITH THIS DRAWING.
4. ALL THE DIMENSIONS GIVEN IN THIS DRAWING SHALL MATCH WITH THE FOUNDATION PLAN. DISCREPANCY IF ANY SHALL BE BROUGHT TO THE NOTICE OF CONSULTANT.

KEY PLAN:

Symbol	Name	Qty.
	Ultima 500 MM	64
	Linear Light	100 Mtr

DRAWING SCALE:	SHEET SIZE:	
	A2	
DRAWN BY:	CHECKED BY:	DATED:
Electrical Consultant	Dr. Shikha Jain	Dec 2024

DRAWING NAME:
Painting Illumination at Jahangir Mahal

DRAWING NUMBER: OM/SD/JM-10


SERIES: Service Drawings

PROJECT:
Orchha - A Medieval Splendour

CLIENT:
Madhya Pradesh Tourism Board(MPTB)

CONSULTANT:
DRONAH
DEVELOPMENT & RESEARCH ORGANISATION
FOR NATURE,ARTS & HERITAGE

A-258, SOUTH CITY -1
GURGAON-122001

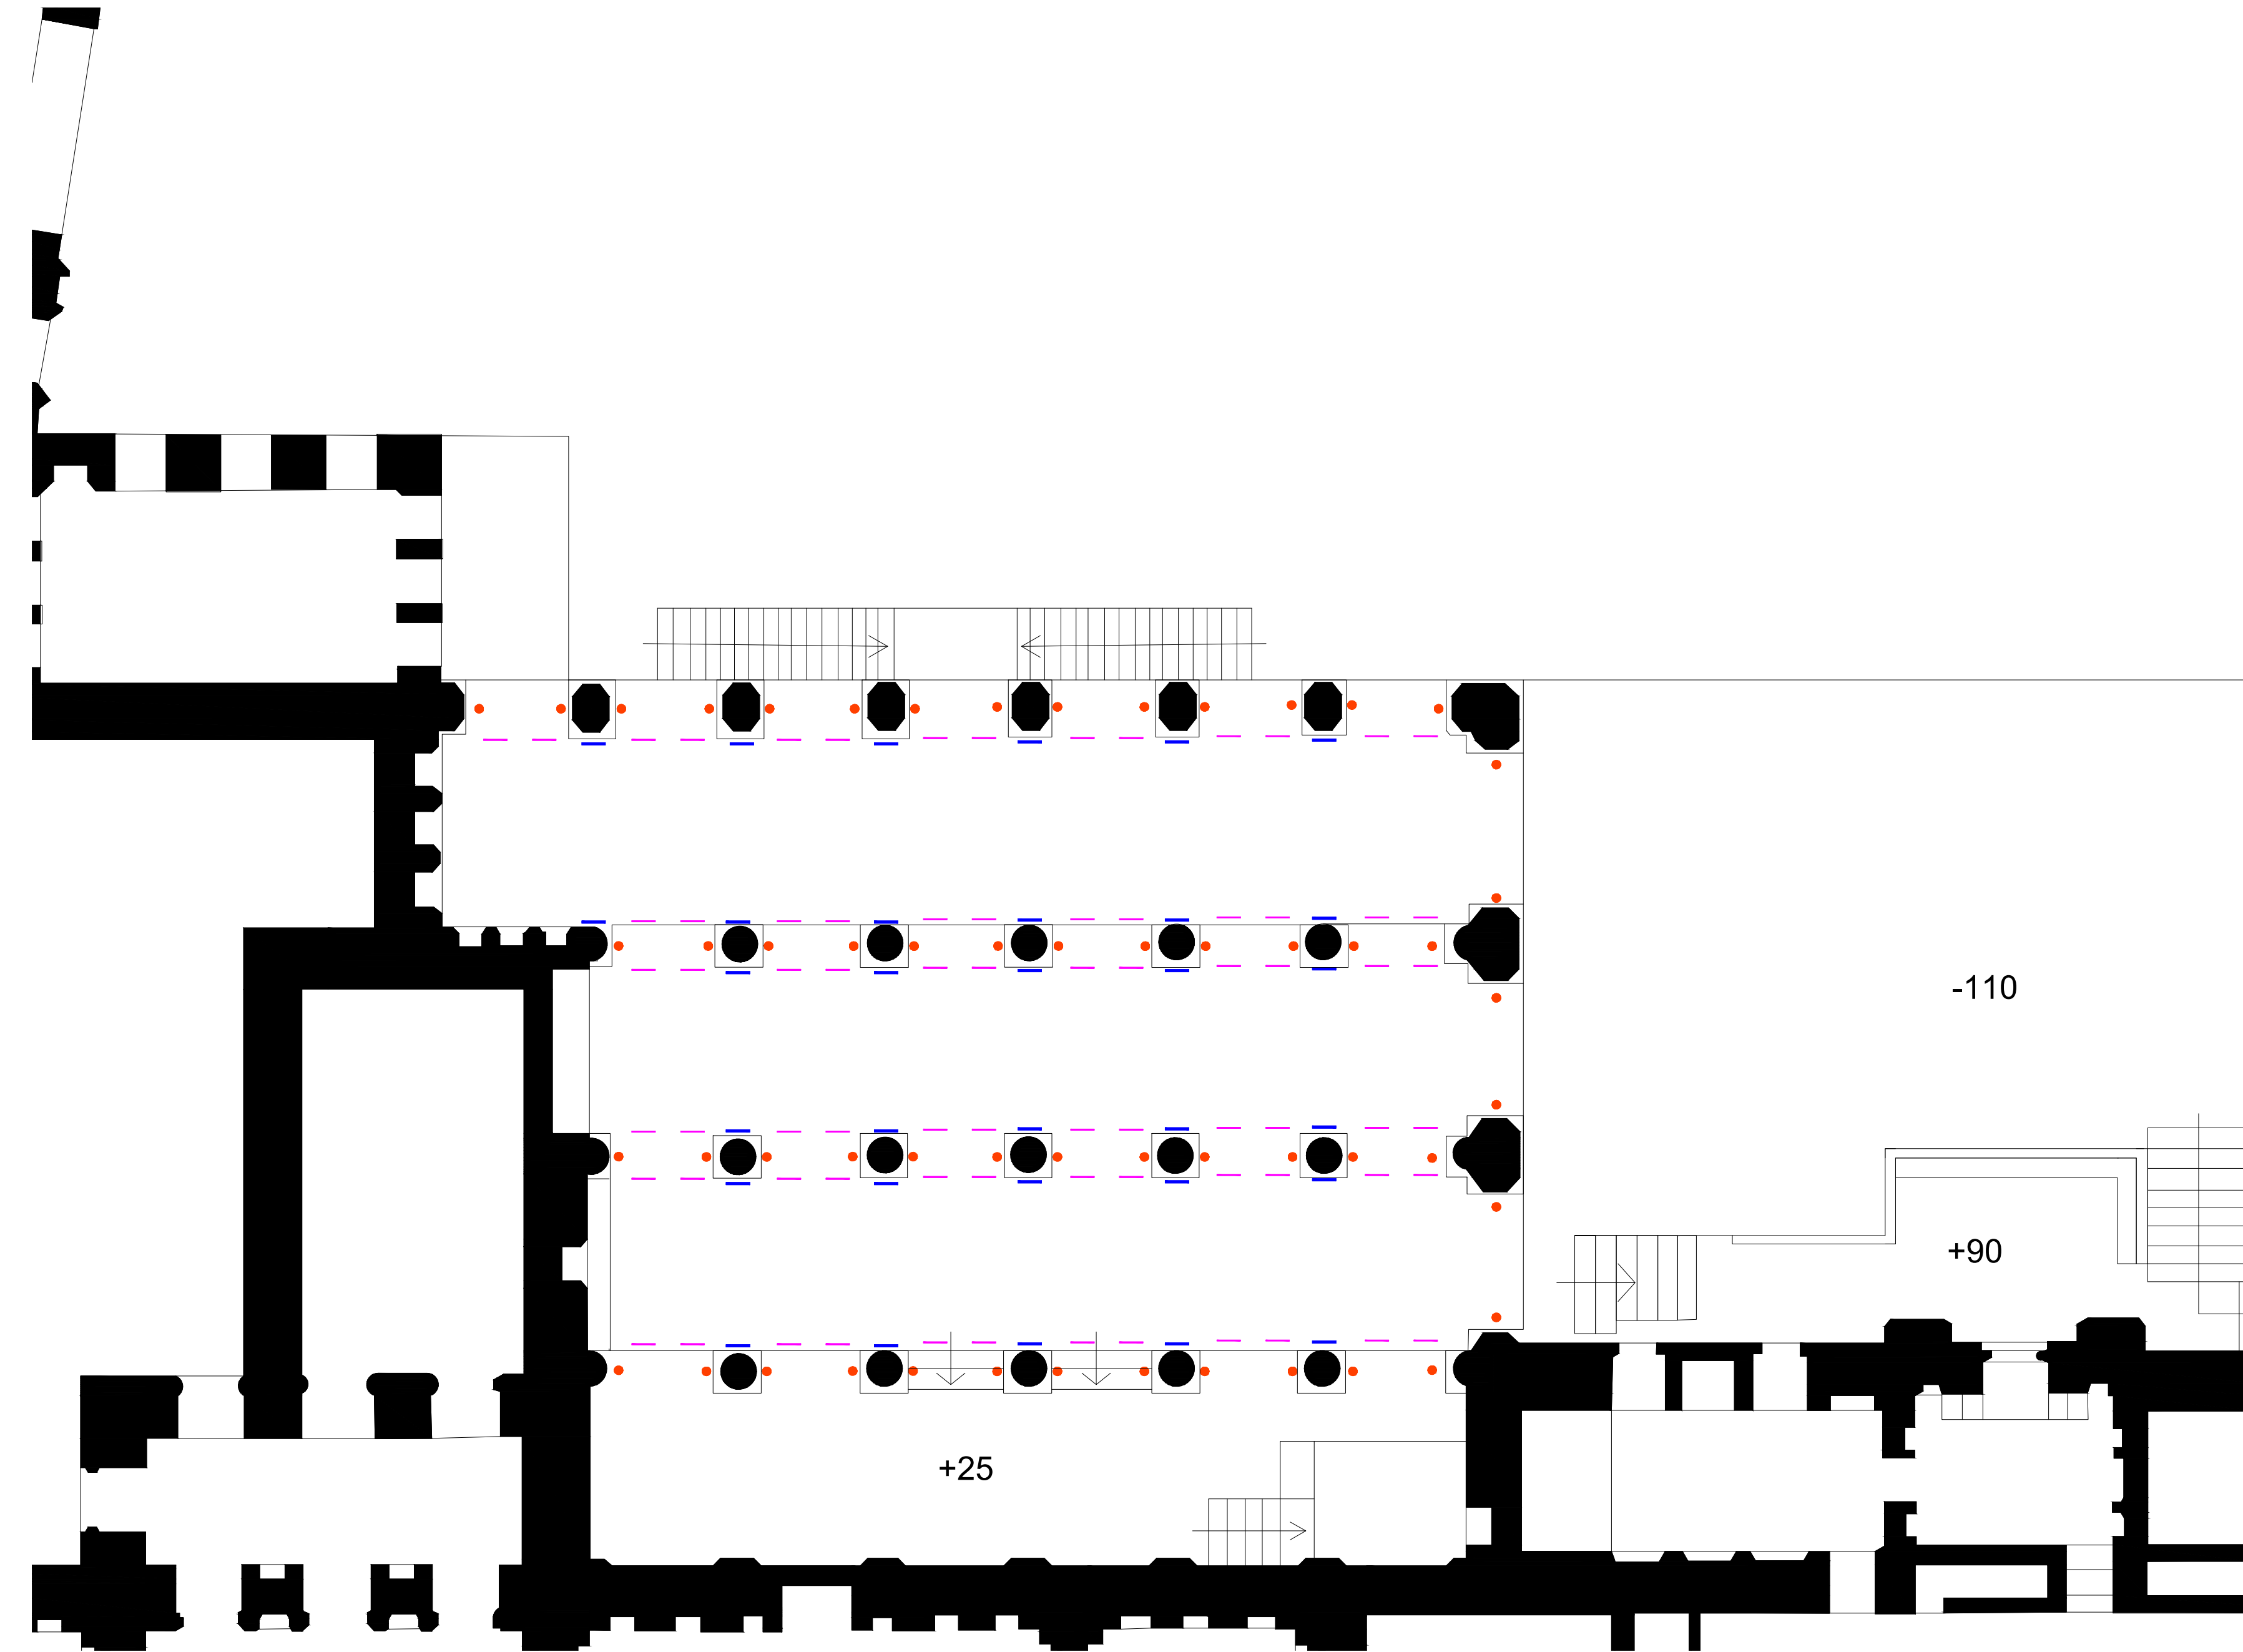

NOTES:

1. ALL DIMENSIONS ARE IN MM.
2. DO NOT SCALE ANY DIMENSION.
3. GENERAL NOTES SHALL ALSO BE READ IN CONJUNCTION WITH THIS DRAWING.
4. ALL THE DIMENSIONS GIVEN IN THIS DRAWING SHALL MATCH WITH THE FOUNDATION PLAN. DISCREPANCY IF ANY SHALL BE BROUGHT TO THE NOTICE OF CONSULTANT.

KEY PLAN:

Symbol	Name	Qty.
	Ultima 500 MM	74
	Ultima 125 MM	32
	6W Inground	56

DRAWING SCALE:	SHEET SIZE: A2	
DRAWN BY: Electrical Consultant	CHECKED BY: Dr. Shikha Jain	DATED: Dec 2024

DRAWING NAME:
Raja Mahal - Plan

DRAWING NUMBER: OM/MD/RM-19

SERIES: Measured Drawings

PROJECT:
Orchha - A Medieval Splendour


CLIENT:
Madhya Pradesh Tourism Board (MPTB)

CONSULTANT:
DRONAH
DEVELOPMENT & RESEARCH ORGANISATION
FOR NATURE,ARTS & HERITAGE

A-258, SOUTH CITY -1
GURGAON-122001

- NOTES:**
1. ALL DIMENSIONS ARE IN MM.
 2. DO NOT SCALE ANY DIMENSION.
 3. GENERAL NOTES SHALL ALSO BE READ IN CONJUNCTION WITH THIS DRAWING.
 4. ALL THE DIMENSIONS GIVEN IN THIS DRAWING SHALL MATCH WITH THE FOUNDATION PLAN. DISCREPANCY IF ANY SHALL BE BROUGHT TO THE NOTICE OF CONSULTANT.

LEGEND:

DRAWING SCALE:	SHEET SIZE: A2	
DRAWN BY: Bajrang Saini	CHECKED BY: Dr. Shikha Jain	DATED: Jan 2025

DRAWING NAME:
Sound and Light Show - Projection Mapping

DRAWING NUMBER: OM/SD/PM-12

SERIES: Service Drawings


PROJECT:
Orchha - A Medieval Splendour

CLIENT:
Madhya Pradesh Tourism Board (MPTB)


CONSULTANT:
DRONAH
DEVELOPMENT & RESEARCH ORGANISATION
FOR NATURE, ARTS & HERITAGE
A-258, SOUTH CITY - I
GURGAON-122001



1 Projection Mapping - Plan

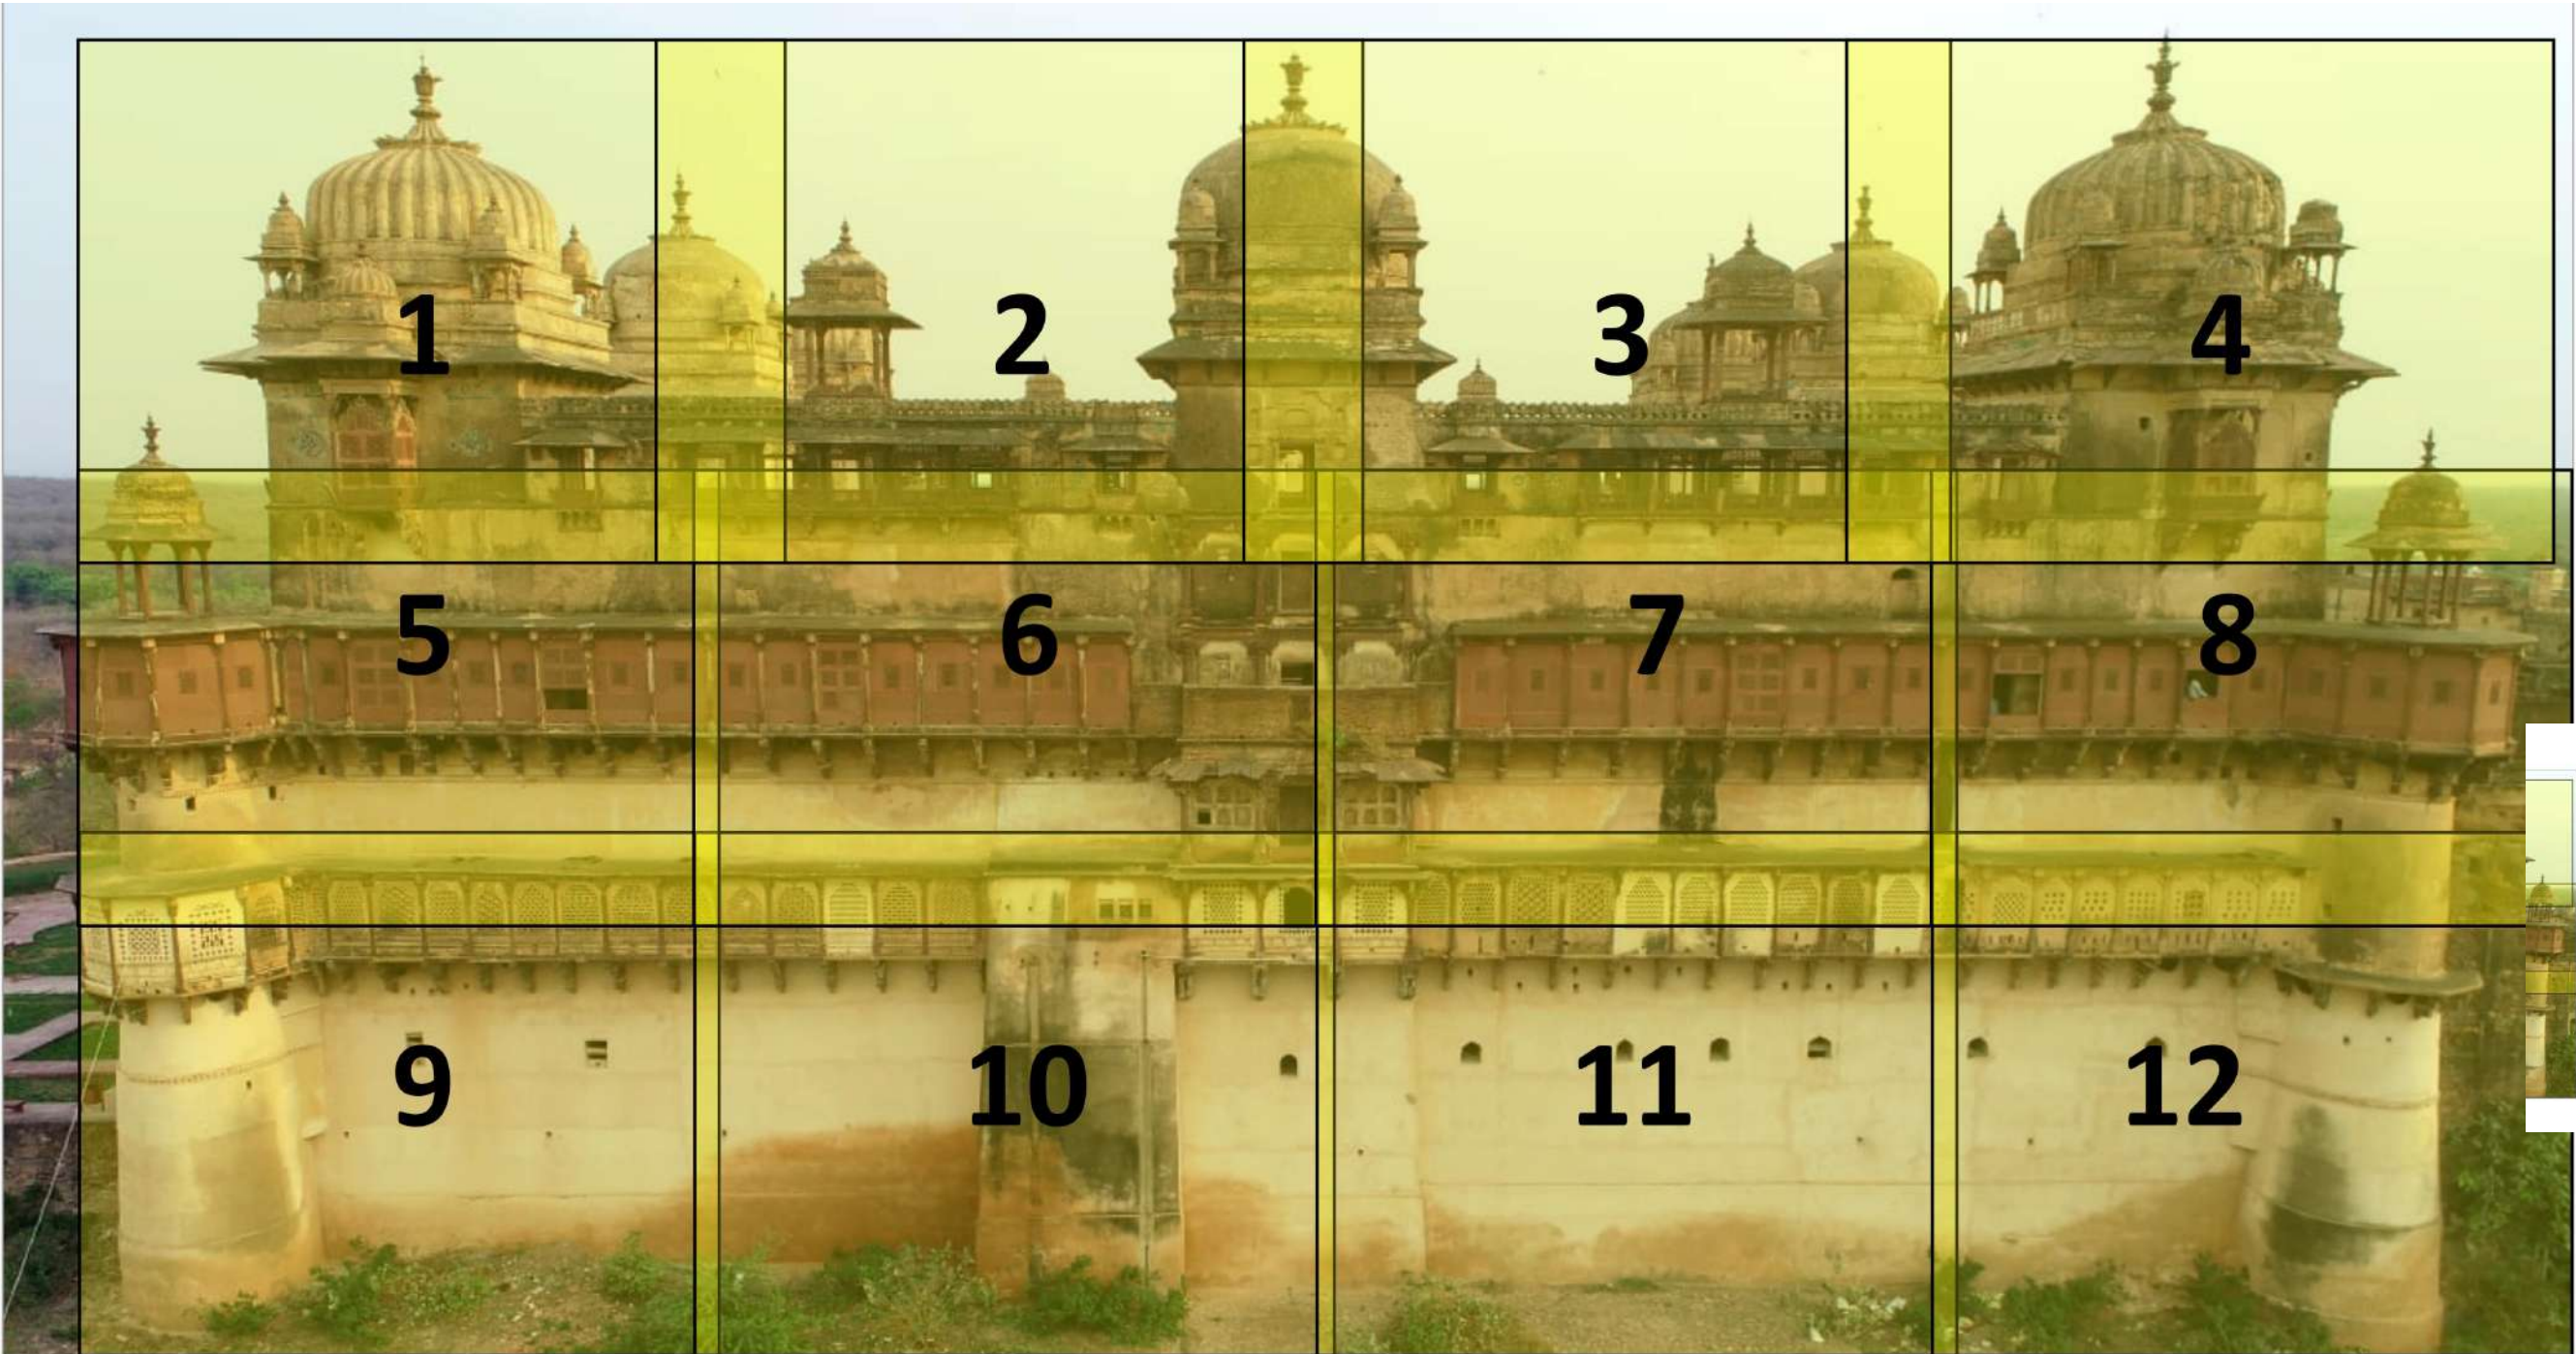


2 Projection Mapping - Elevation

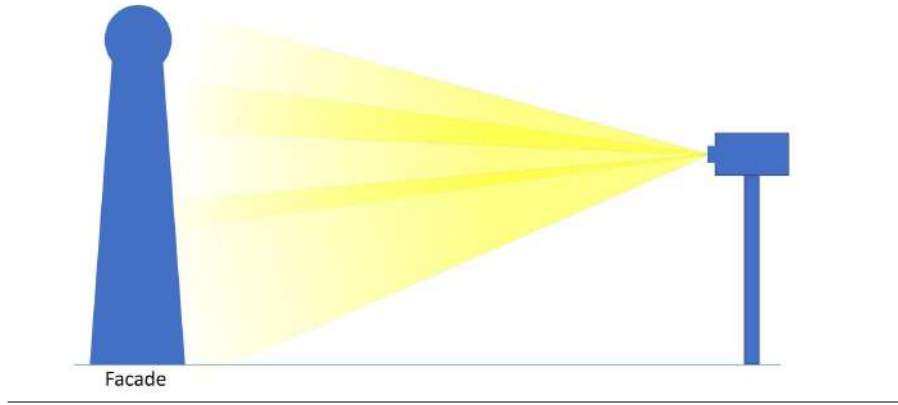

Text Ht. 50mm


Text Ht. 50mm

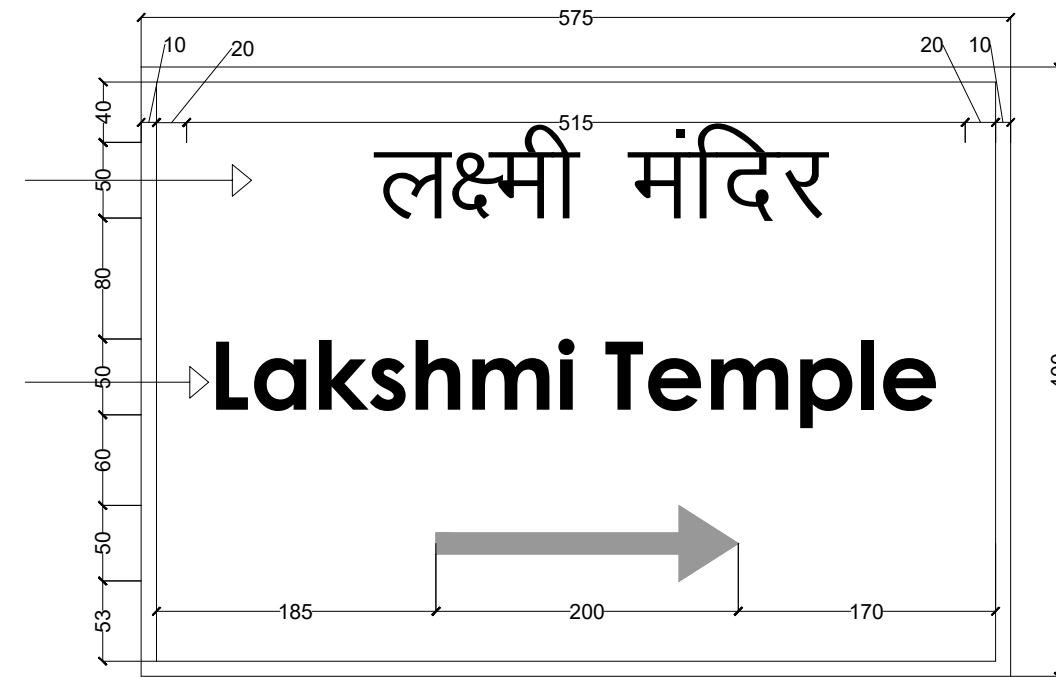

1 Plan
Scale: 1:5




2 Top View
Scale: 1:5

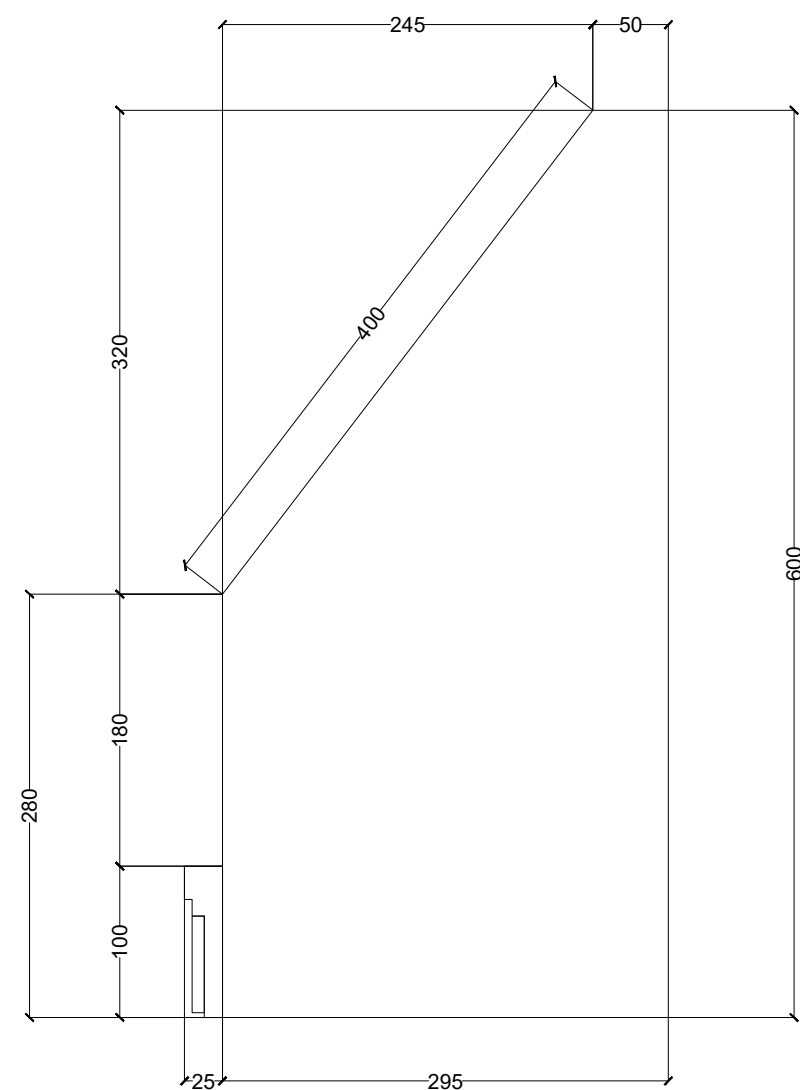


3 Side Elevation
Scale: 1:5




4 Front Elevation
Scale: 1:5

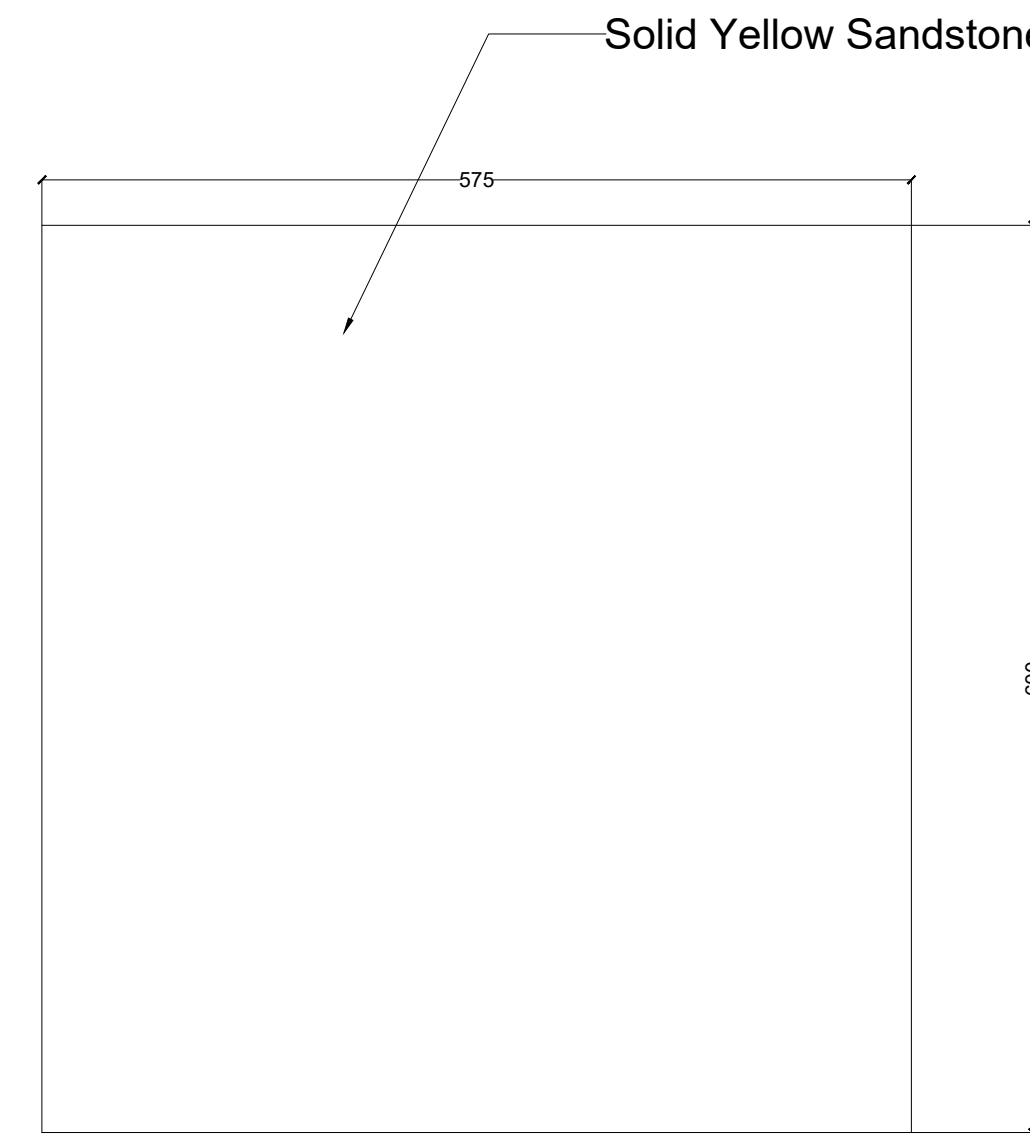

5 Back Elevation
Scale: 1:5

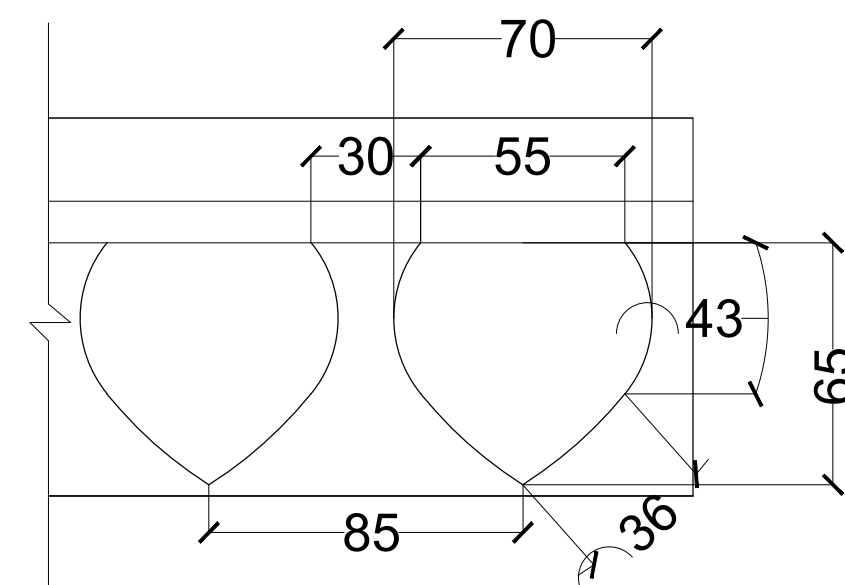

6 Detail at A
Scale: 1:2

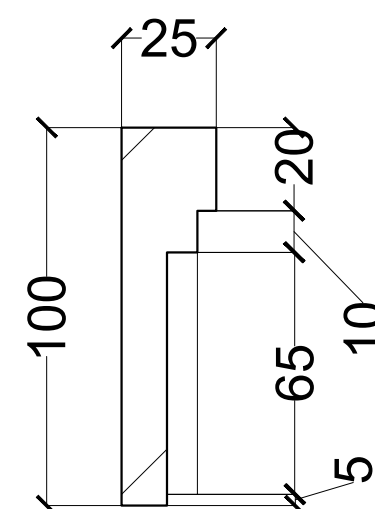

NOTES:

- Please note that Font Face for English and Hindi to be Century Gothic and Kruti Dev respectively.
- Please refer the drawing for Font Heights and Details.

NOTES:

- ALL DIMENSIONS ARE IN MM.
- DO NOT SCALE ANY DIMENSION.
- GENERAL NOTES SHALL ALSO BE READ IN CONJUNCTION WITH THIS DRAWING.
- ALL THE DIMENSIONS GIVEN IN THIS DRAWING SHALL MATCH WITH THE FOUNDATION PLAN. DISCREPANCY IF ANY SHALL BE BROUGHT TO THE NOTICE OF CONSULTANT.

LEGEND:

DRAWING SCALE:	SHEET SIZE:	
A2	A2	

DRAWN BY:	CHECKED BY:	DATED:
Deepak Saini	Dr. Shikha Jain	Dec 2024

DRAWING NAME:
Directional Ssignage



DRAWING NUMBER: OM/TD/DS-01

SERIES: Toolkit Drawings

PROJECT:
Orchha - A Medieval Splendour


CLIENT:
Madhya Pradesh Tourism Board(MPTB)

CONSULTANT:
DRONAH
DEVELOPMENT & RESEARCH ORGANISATION
FOR NATURE,ARTS & HERITAGE
A-258, SOUTH CITY -1
GURGAON-122001

  

1. ALL DIMENSIONS ARE IN MM.
2. DO NOT SCALE ANY DIMENSION.
3. GENERAL NOTES SHALL ALSO BE READ IN CONJUNCTION WITH THIS DRAWING.
4. ALL THE DIMENSIONS GIVEN IN THIS DRAWING SHALL MATCH WITH THE FOUNDATION PLAN. DISCREPANCY IF ANY SHALL BE BROUGHT TO THE NOTICE OF CONSULTANT.

LEGEND:

<u>DRAWING SCALE:</u>	<u>SHEET SIZE:</u> A2	
<u>DRAWN BY:</u>	<u>CHECKED BY:</u>	<u>DATED:</u>
Deepak Saini	Dr. Shikha Jain	Dec 2024

DRAWING NAME:

Bench

DRAWING NUMBER: OM/TD/B-02

SERIES: Toolkit Drawings



PROJECT:
Orchha - A Medieval Splendour

CLIENT:
Madhya Pradesh Tourism Board(MPTB)

CONSULTANT:

DRONAH
DEVELOPMENT & RESEARCH ORGANISATION
FOR NATURE, ARTS & HERITAGE

A-258, SOUTH CITY -1
GURGAON-122001


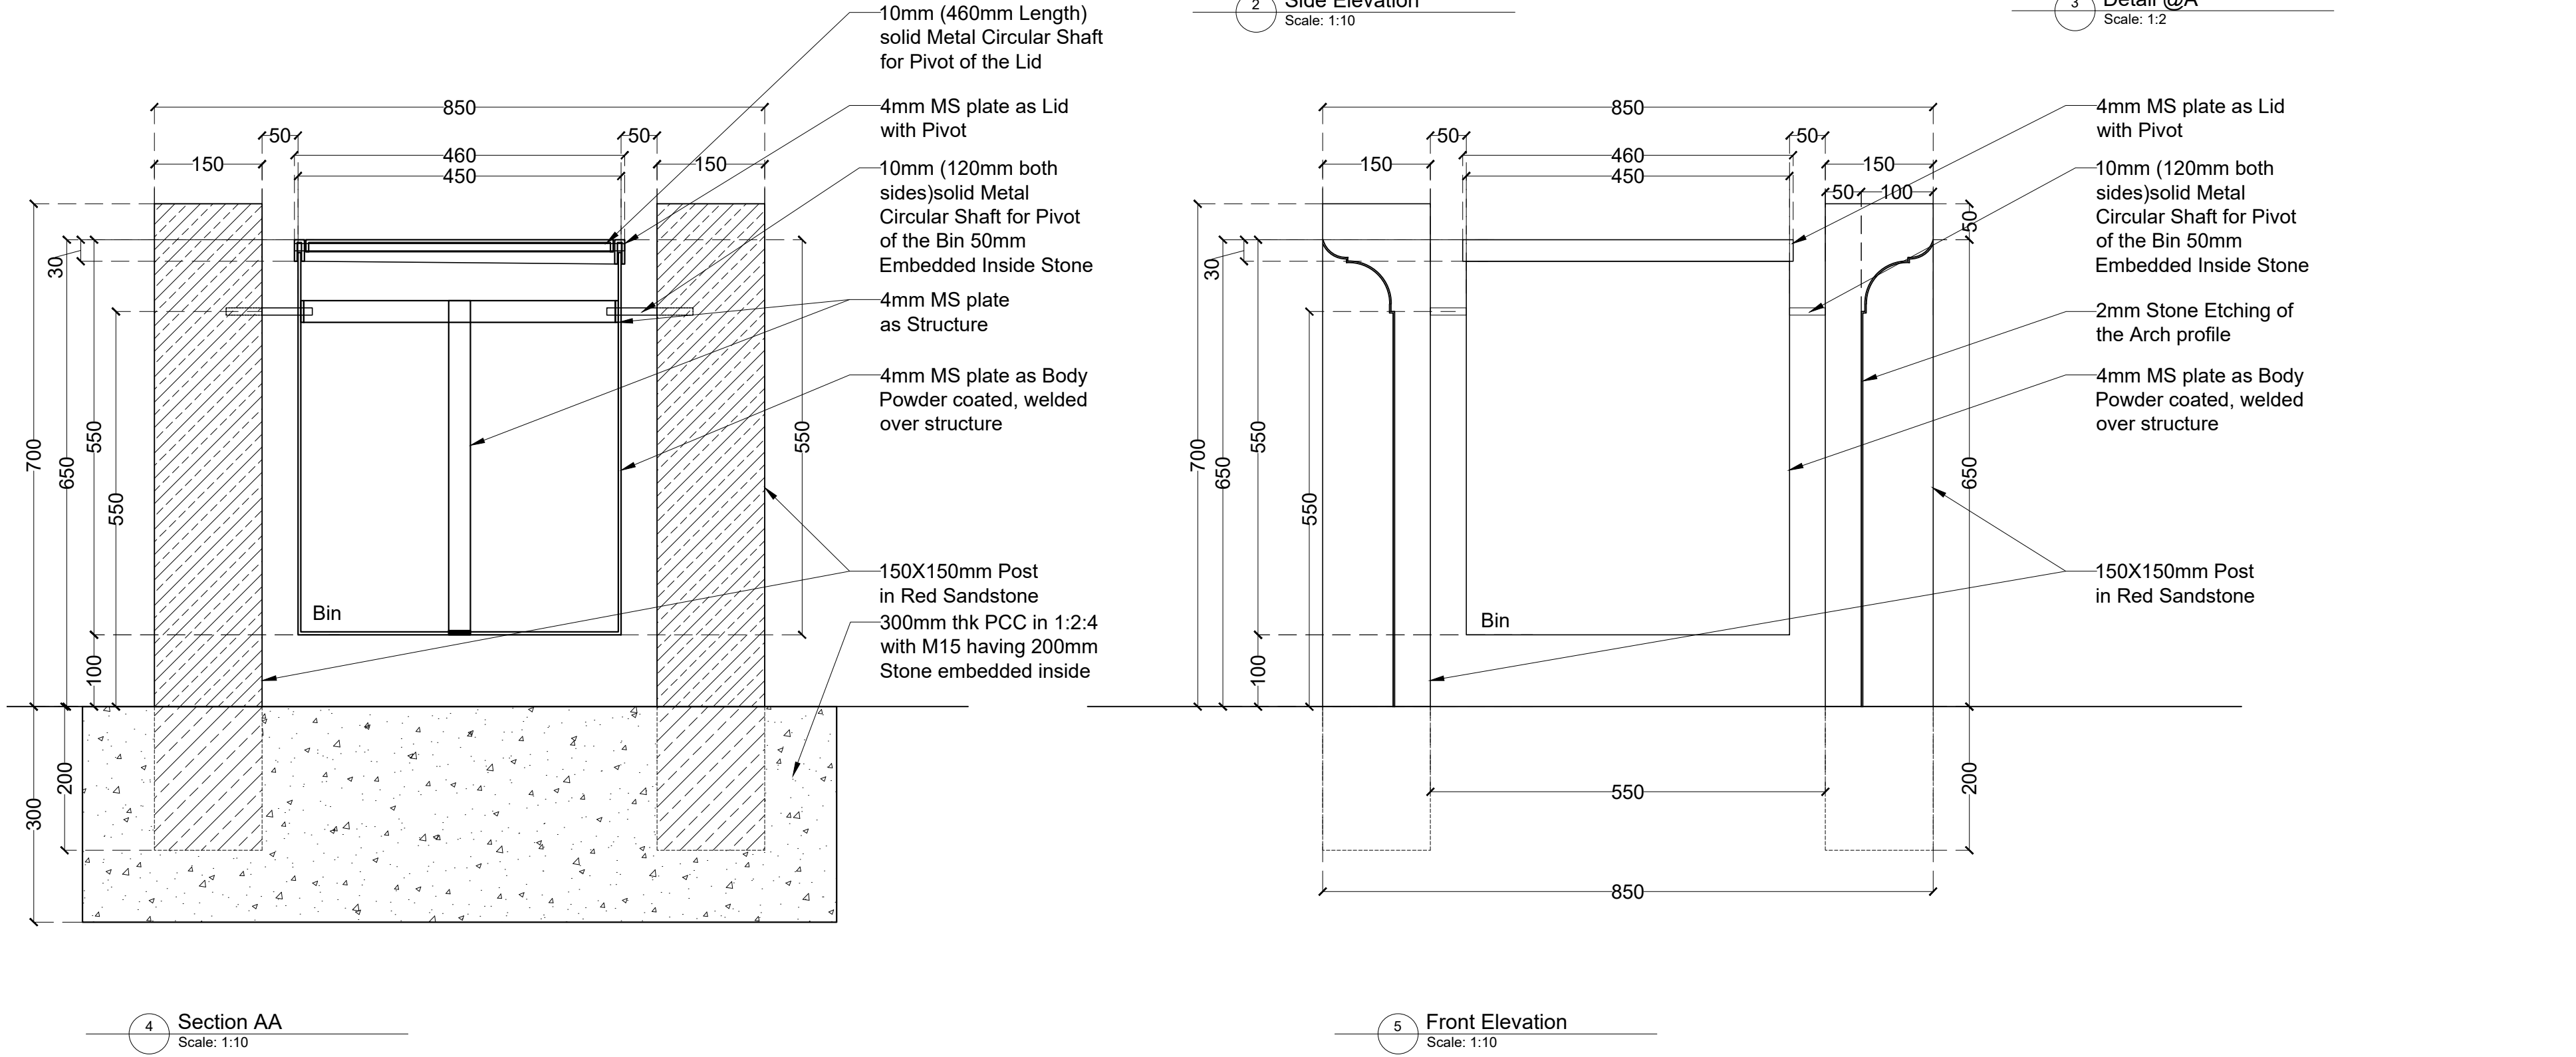
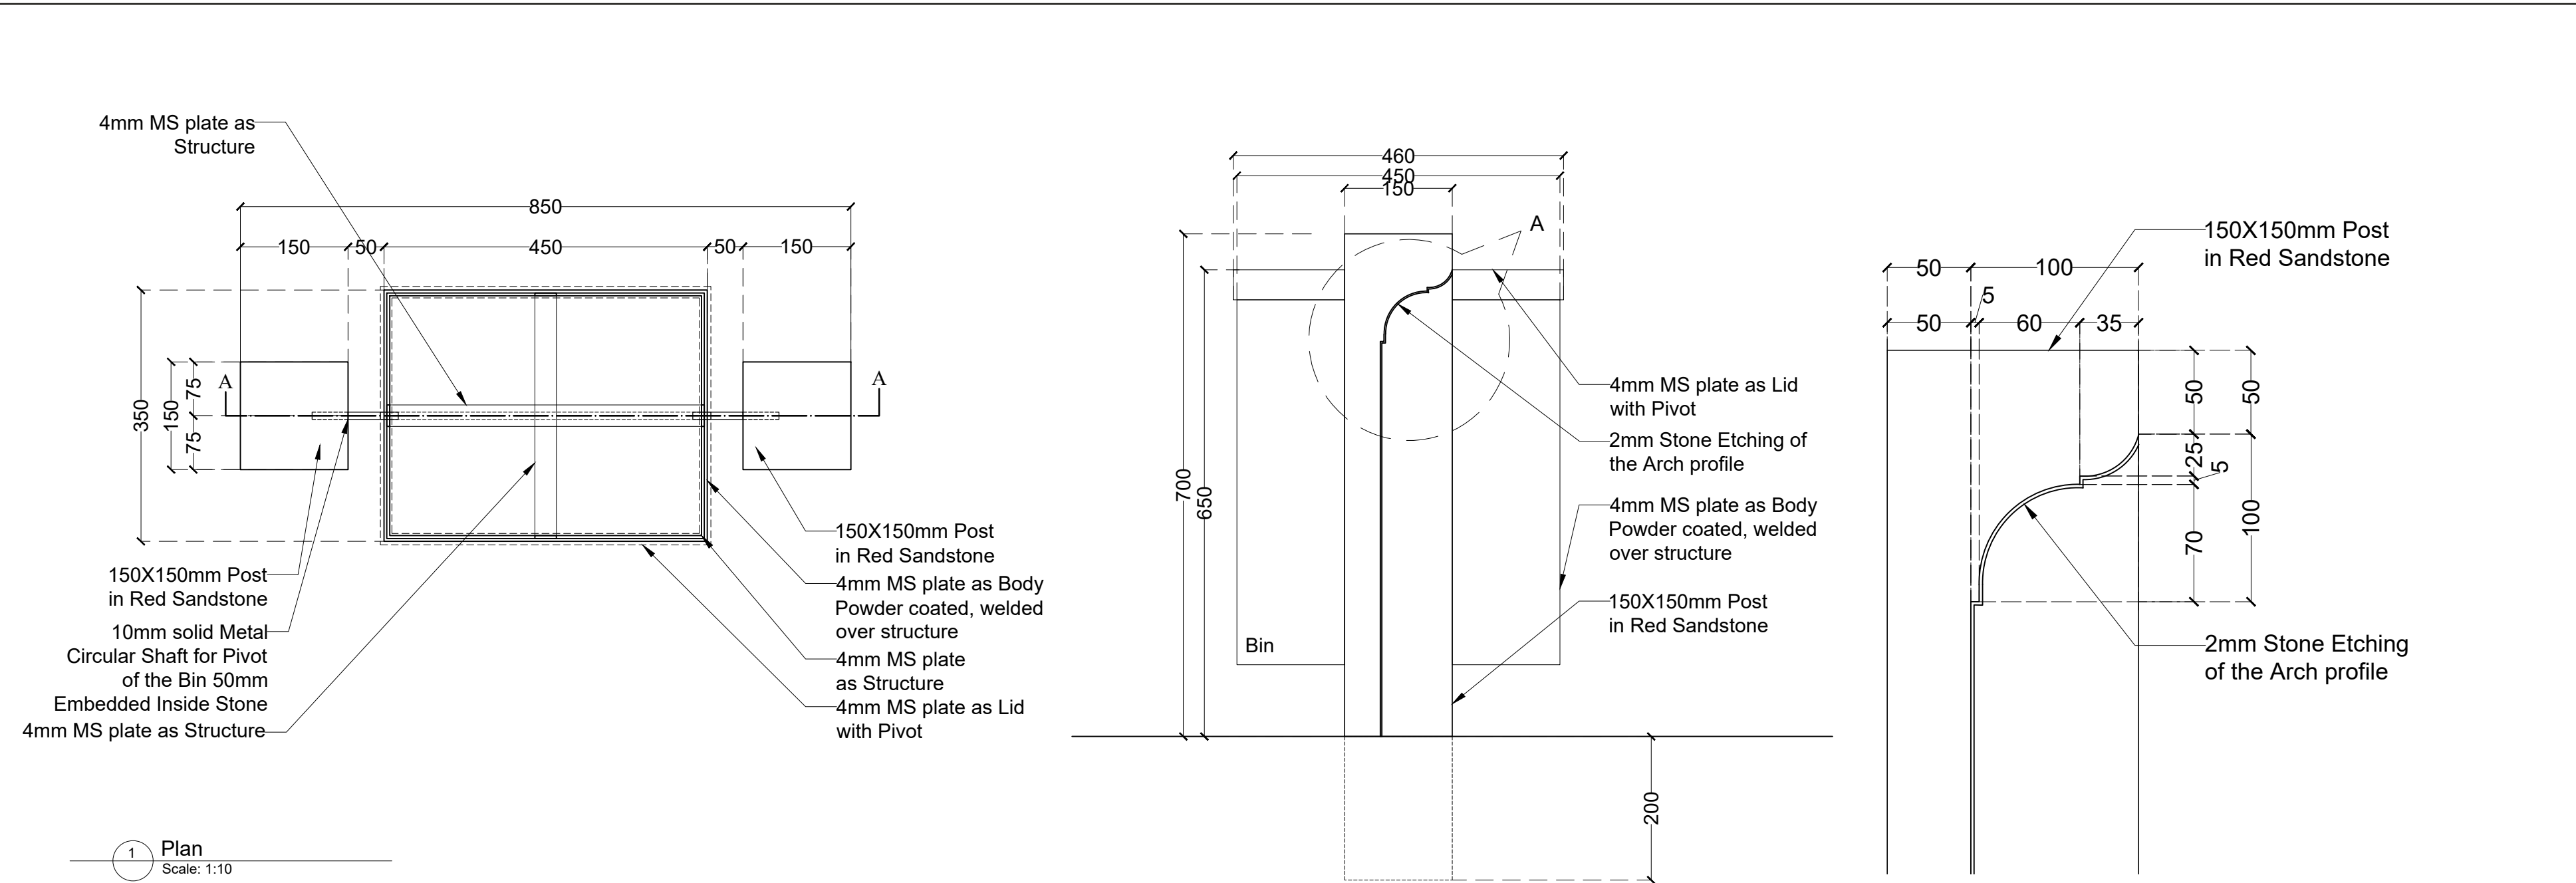


NOTES:

1. ALL DIMENSIONS ARE IN MM.
2. DO NOT SCALE ANY DIMENSION.
3. GENERAL NOTES SHALL ALSO BE READ IN CONJUNCTION WITH THIS DRAWING.
4. ALL THE DIMENSIONS GIVEN IN THIS DRAWING SHALL MATCH WITH THE FOUNDATION PLAN. DISCREPANCY IF ANY SHALL BE BROUGHT TO THE NOTICE OF CONSULTANT.

LEGEND:

DRAWING SCALE:	SHEET SIZE:	
	A2	
DRAWN BY:	CHECKED BY:	DATED:
Deepak Saini	Dr. Shikha Jain	Dec 2024
DRAWING NAME:		
Dustbin		
DRAWING NUMBER:		
OM/TD/D-03		
SERIES:		
Toolkit Drawings		
PROJECT:		
Orchha - A Medieval Splendour		
CLIENT:		
Madhya Pradesh Tourism Board(MPTB)		
CONSULTANT:		
DRONAH DEVELOPMENT & RESEARCH ORGANISATION FOR NATURE,ARTS & HERITAGE A-258, SOUTH CITY -I GURGAON-122001		

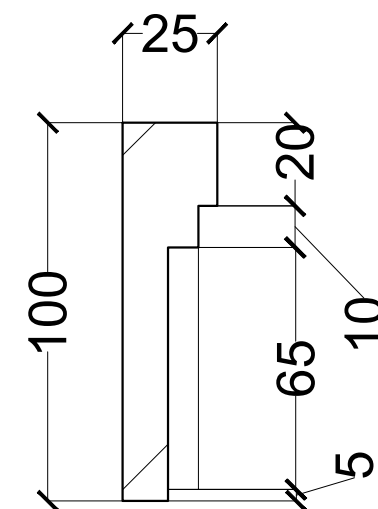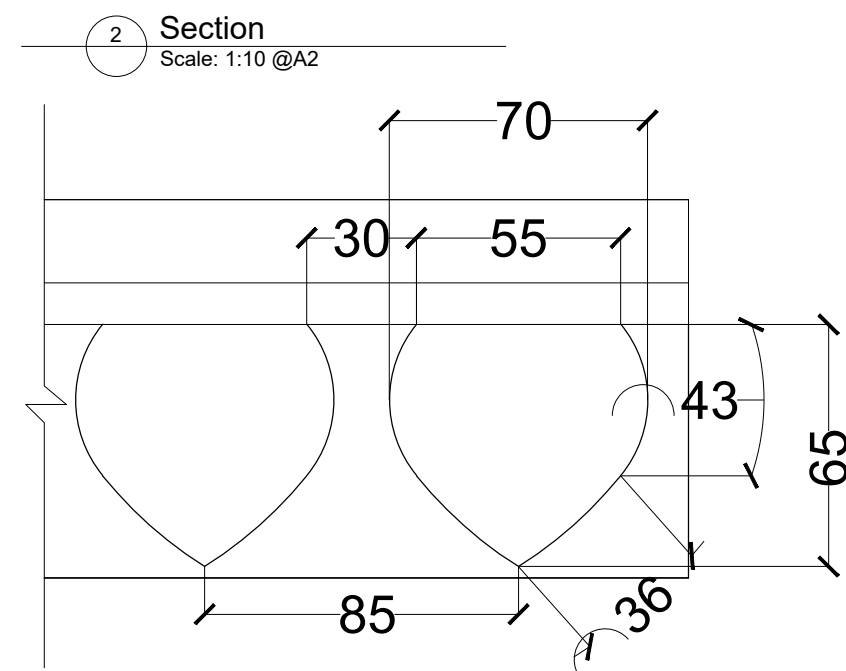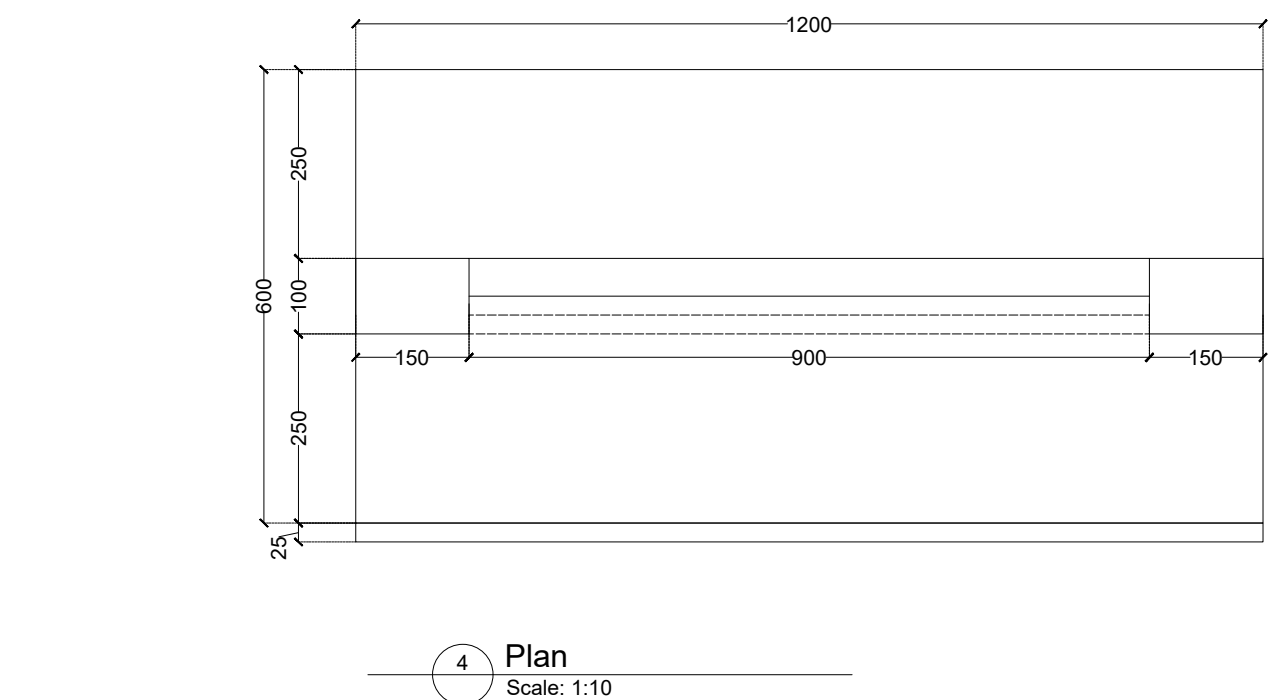

Elevation

5 Detail at A
Scale: 1:2

A-258, SOUTH CITY -1
GURGAON-122001