


Hotel Lake View Ashok Shyama Hills Bhopal

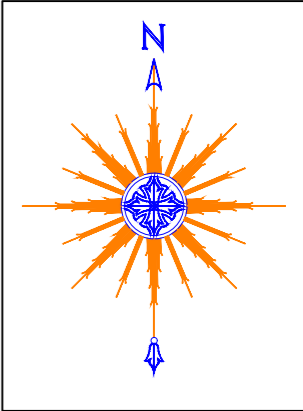

L E G E N D	
CC Road	
BT Road	
Boundary Wall	
Hut & Shed	
Building	
Tree	
Light Pole	
Lemp Pole	
Gate	
Water Tank	
Transformer	
Swimming Pool	

Place Details :
VILLAGE - DHARAMPURI
TEHSIL - HUZUR
DIST. - BHOPAL
KHASRA NO. - 21/3

Surveyor :
T&TS ENGINEERING CONSULTANCY (I)
PVT. LTD.
 105,106 & 107, Plot No.5 Parmesh Complex-I,
Community Centre, Karkardooma, Delhi-110092
Landmark: Opposite Karkardooma Metro Station
Contact No.: 011-46631616, 9818301722

Project Title :
HOTEL LAKE VIEW ASHOK
SHYAMA HILLS BHOPAL



1. BOUNDARIES ARE AS SHOWN BY CLIENT /
CLIENT'S REPRESENTATIVE AT THE TIME OF SURVEY.
2. ALL DIMENSIONS ARE IN METER.

Drawing Title :
SITE PLAN MAP


Area Details :
Area - 28975.495 Sqm. (7.16 Acre)

Scale	Designed	Drawn	Checked	Authorised
1:1000		Arjun Singh		



Hotel Lake View Ashok Shyama Hills Bhopal

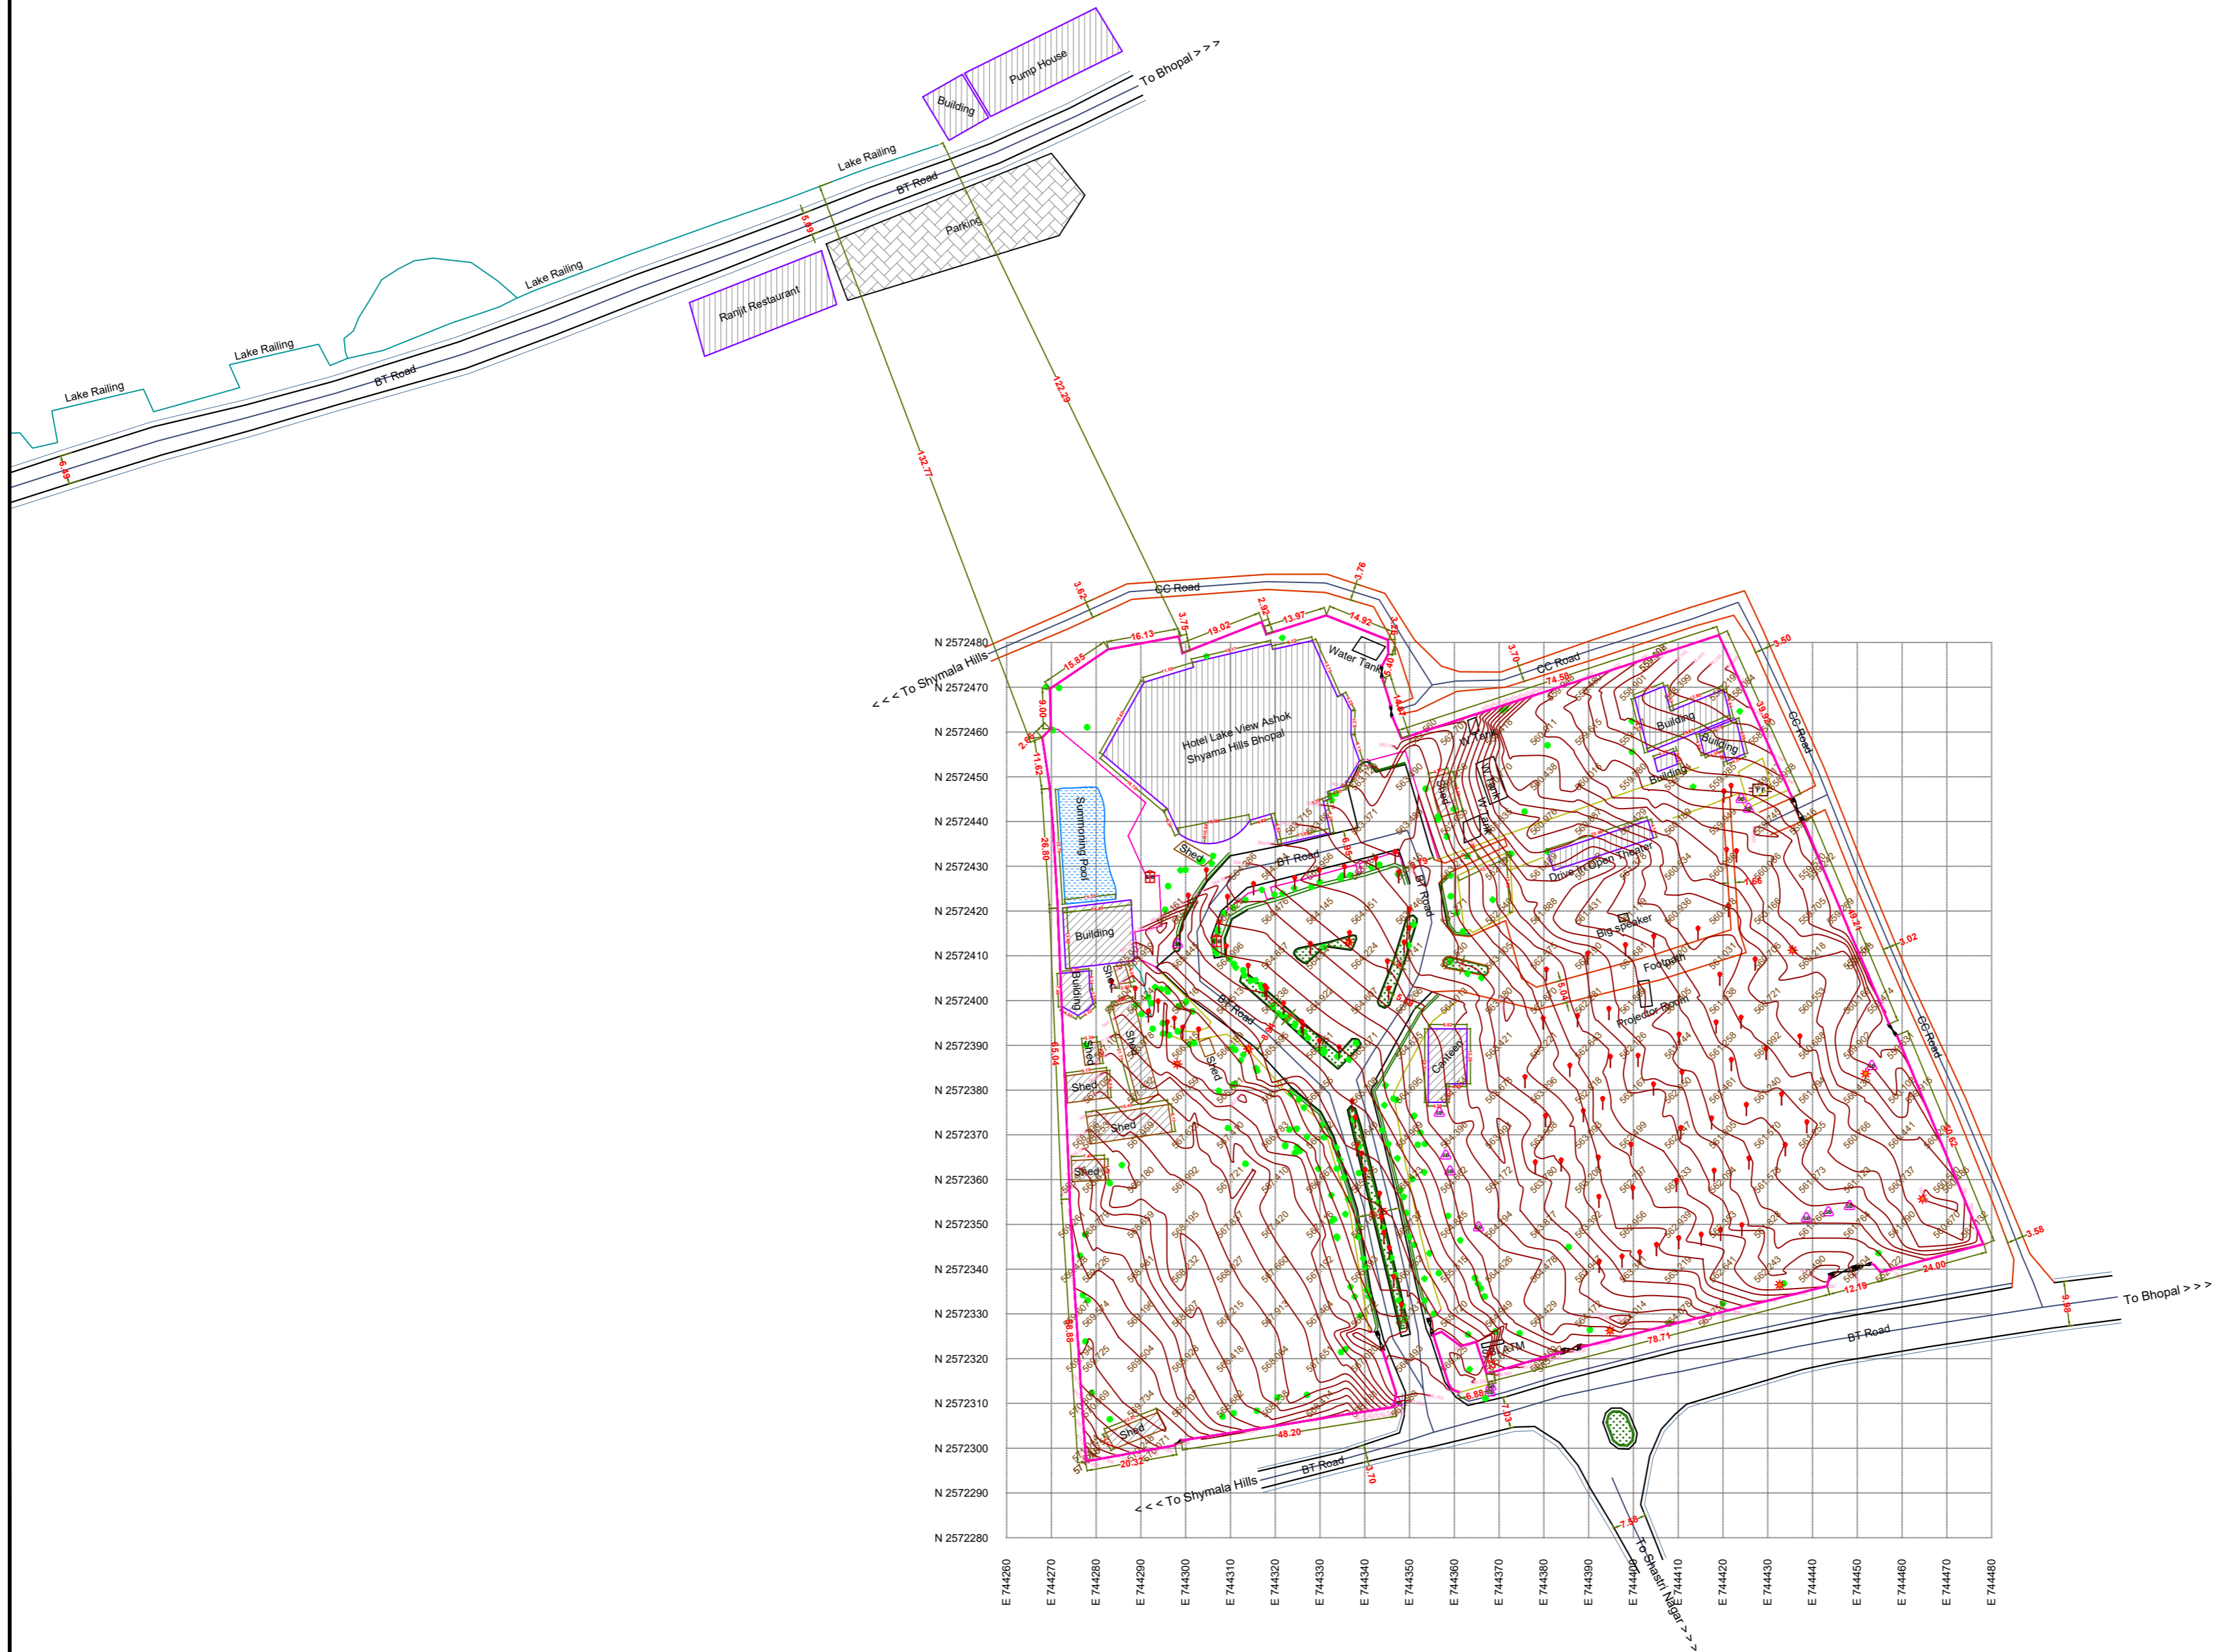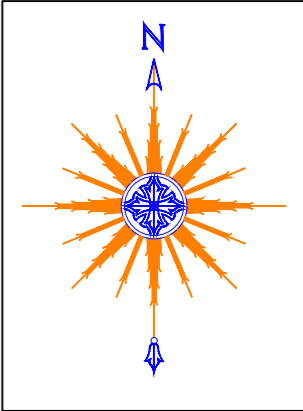


L E G E N D	
CC Road	
BT Road	
Boundary Wall	
Hut & Shed	
Building	
Tree	
Light Pole	
Lemp Pole	
Gate	
Water Tank	
Transformer	
Swiming Pool	


Place Details : VILLAGE - DHARAMPURI TEHSIL - HUZUR DIST. - BHOPAL KHASRA NO. - 21/3				
Surveyor : T&TS ENGINEERING CONSULTANCY (I) PVT. LTD.  105,106 & 107, Plot No.5,Parmesh Complex-I, Community Centre, Karkardooma,Delhi-110092 Landmark: Opposite Karkardooma Metro Station Contact No.: 011-46631616, 9818301722				
Project Title : HOTEL LAKE VIEW ASHOK SHYAMA HILLS BHOPAL				
1. BOUNDARIES ARE AS SHOWN BY CLIENT / CLIENT'S REPRESENTATIVE AT THE TIME OF SURVEY. 2. ALL DIMENSIONS ARE IN METER.				
Drawing Title : CONTOUR & GRID LEVEL MAP				
Area Details : Area - 28975.495 Sqm. (7.16 Acre)				
Scale 1:1000	Designed	Drawn Arjun Singh	Checked	Authorised

Hotel Lake View Ashok Shyama Hills Bhopal

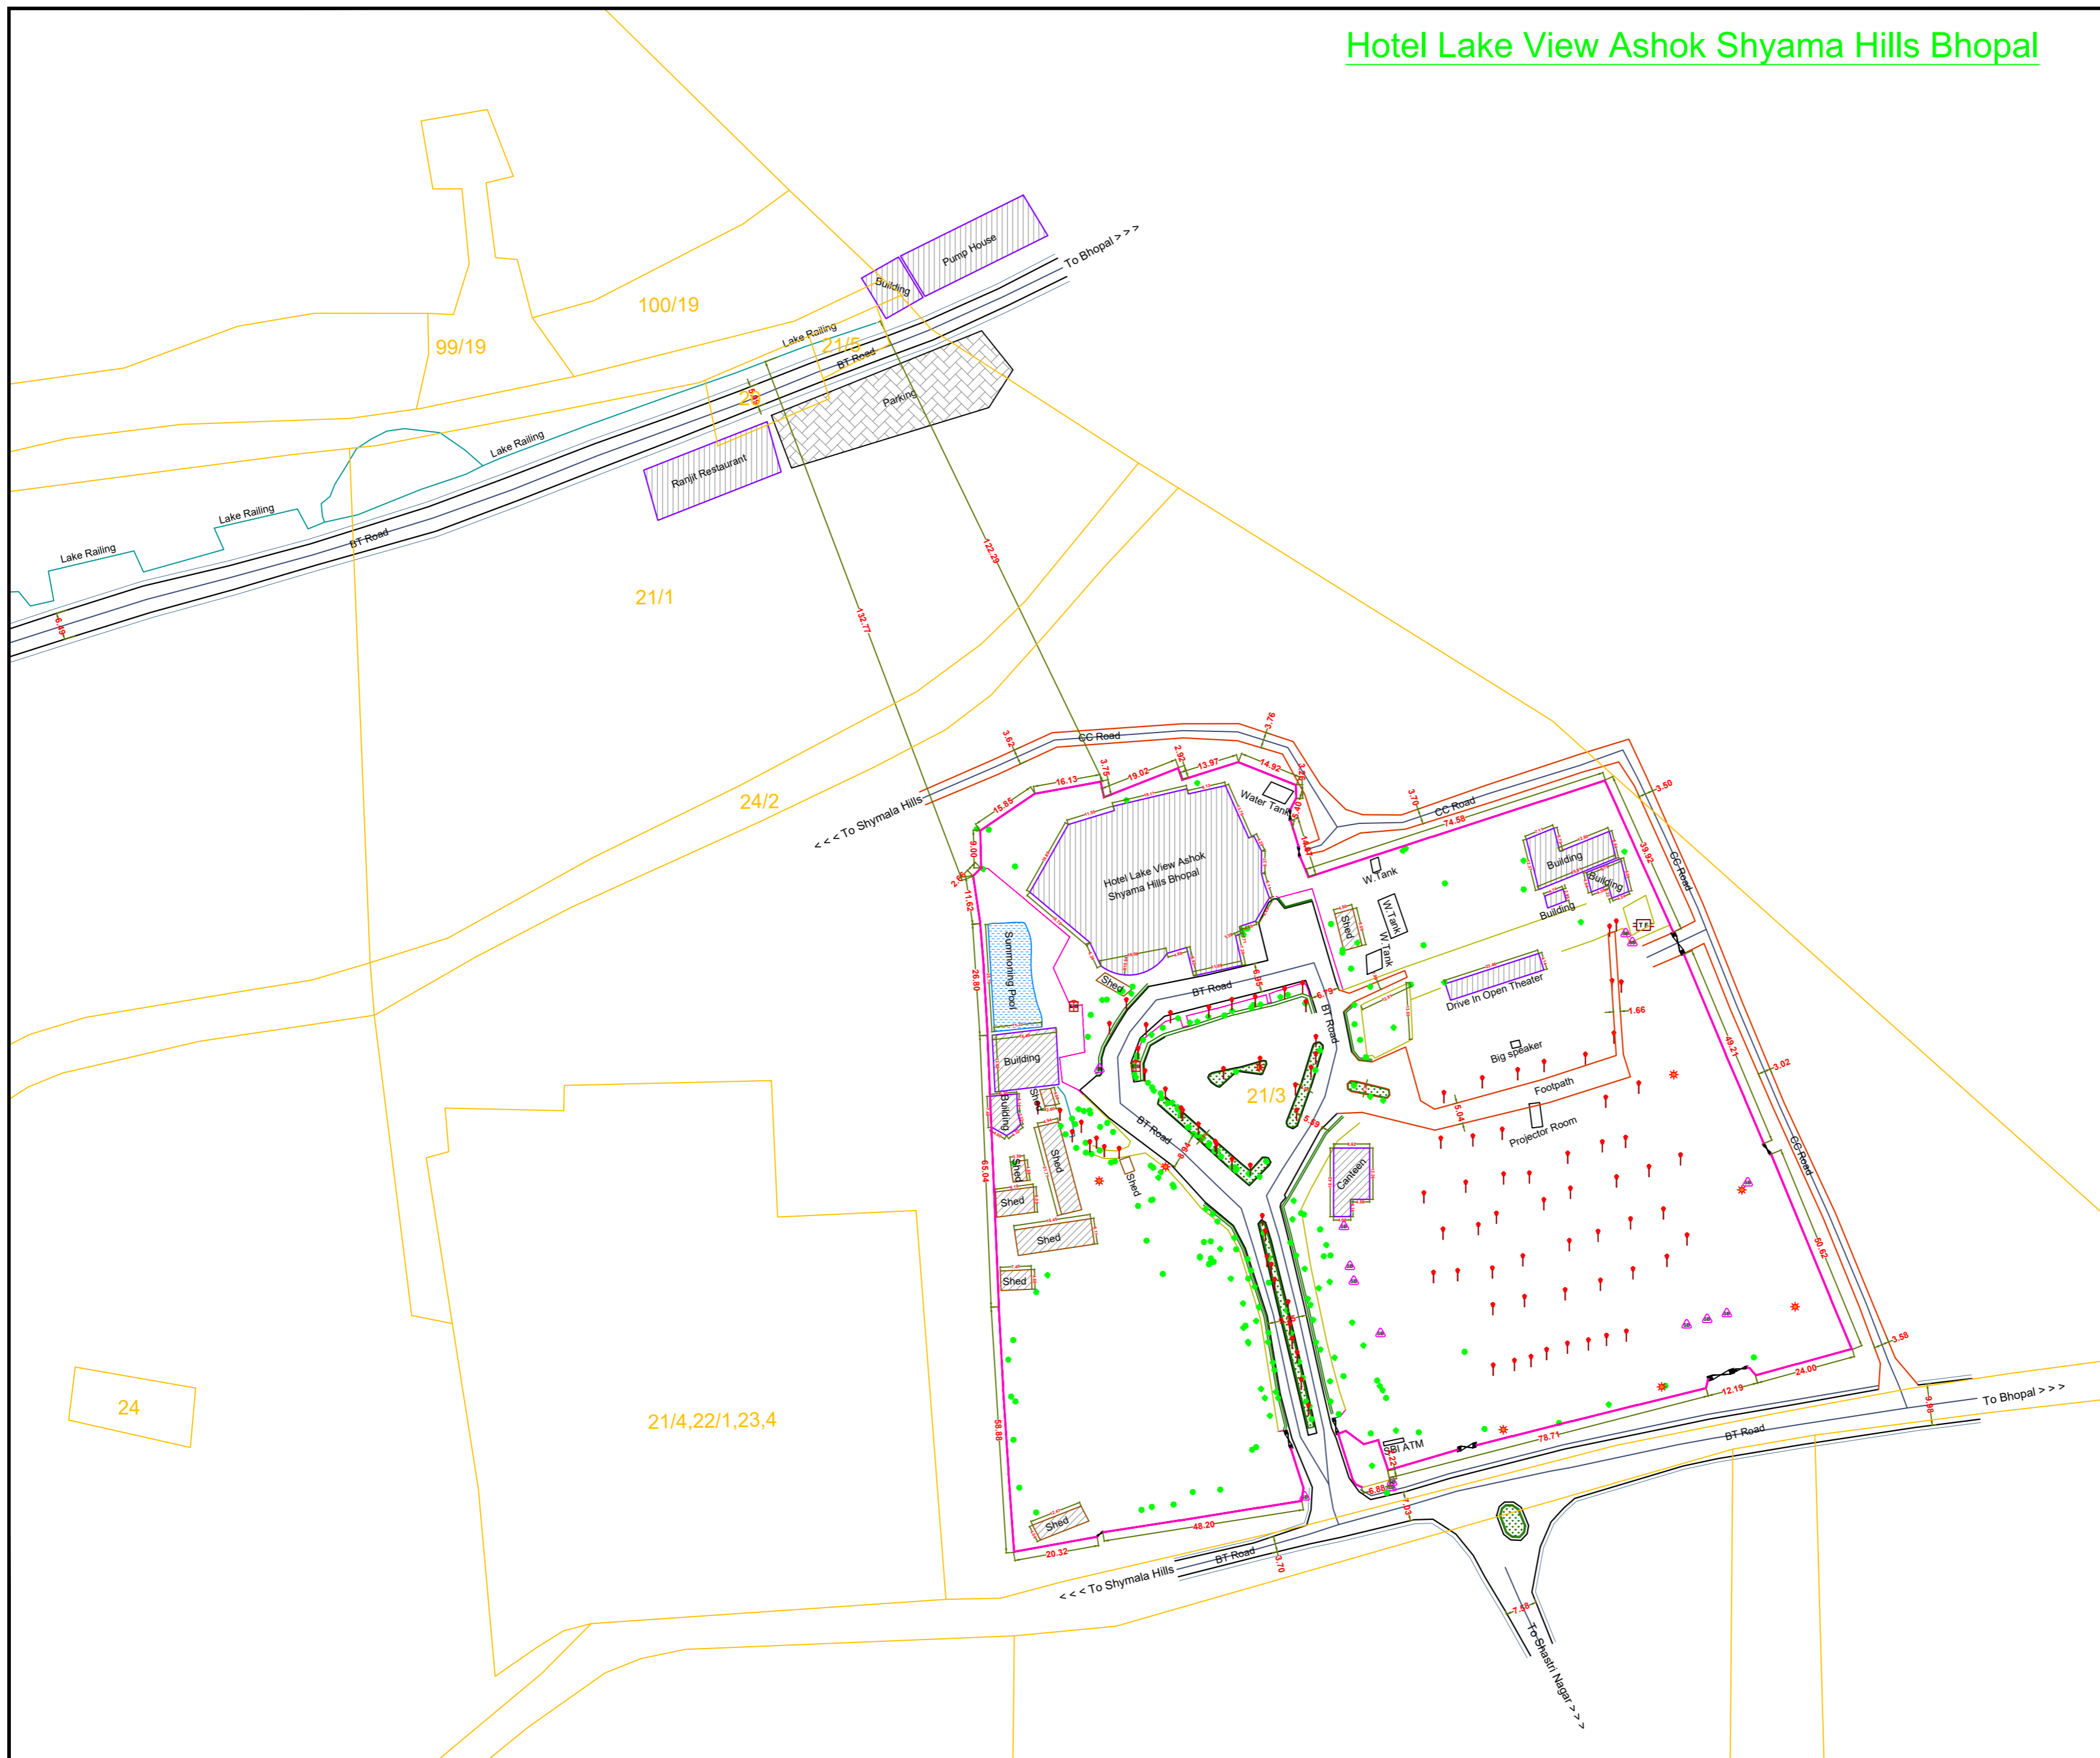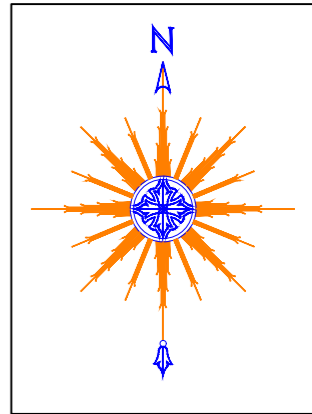


L E G E N D	
CC Road	
BT Road	
Boundary Wall	
Hut & Shed	
Building	
Tree	
Light Pole	
Lemp Pole	
Gate	
Water Tank	
Transformer	
Swimming Pool	

Place Details :		VILLAGE - DHARAMPURI TEHSIL - HUZUR DIST. - BHOPAL KHASRA NO. - 21/3		
Surveyor :		T&TS ENGINEERING CONSULTANCY (I) PVT. LTD.  105, 106 & 107, Plot No.5, Parmesh Complex-I, Community Centre, Karkardooma, Delhi-110092 Landmark: Opposite Karkardooma Metro Station Contact No.: 011-46631616, 9818301722		
Project Title :		HOTEL LAKE VIEW ASHOK SHYAMA HILLS BHOPAL		
		1. BOUNDARIES ARE AS SHOWN BY CLIENT / CLIENT'S REPRESENTATIVE AT THE TIME OF SURVEY. 2. ALL DIMENSIONS ARE IN METER.		
Drawing Title :		REVENUE MAP		
Area Details :		Area - 28975.495 Sqm. (7.16 Acre)		
Scale	Designed	Drawn	Checked	Authorised
1:1000		Arjun Singh		

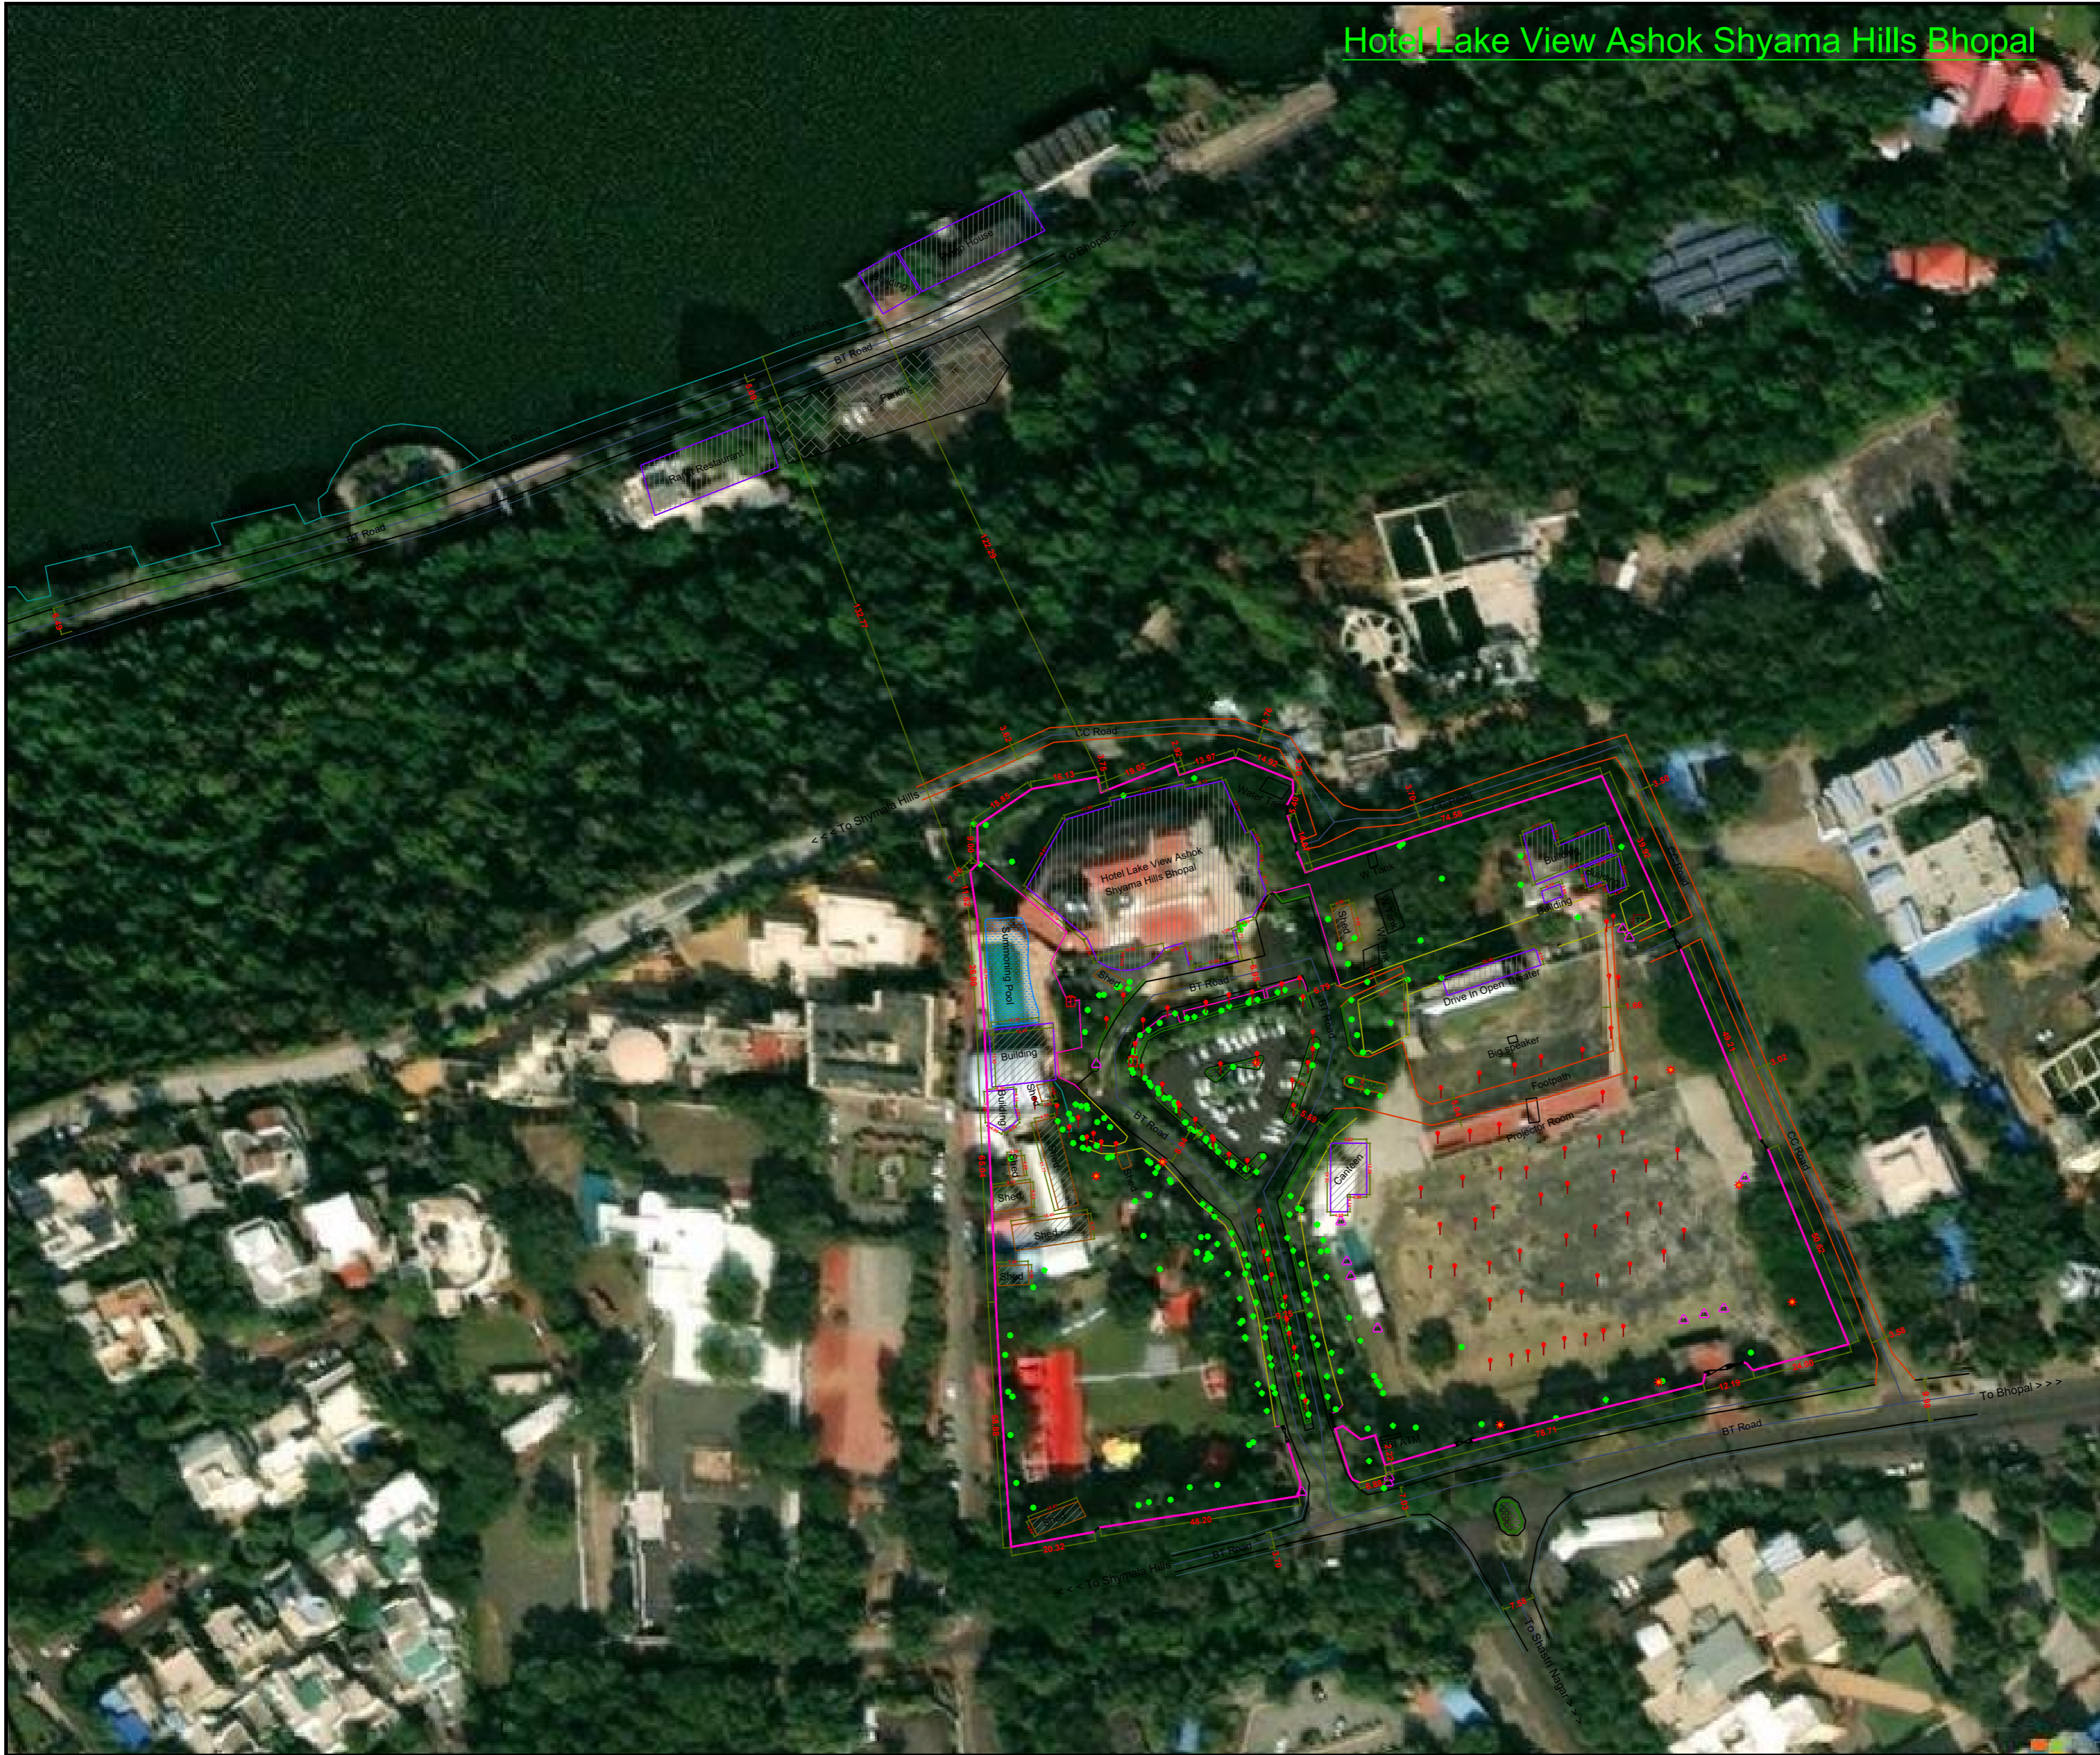

Hotel Lake View Ashok Shyama Hills Bhopal

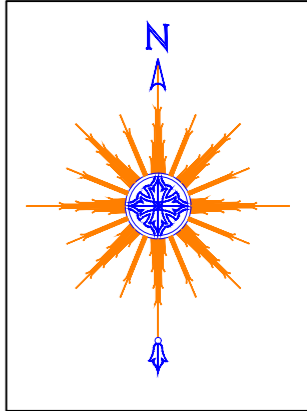

L E G E N D	
CC Road	
BT Road	
Boundary Wall	
Hut & Shed	
Building	
Tree	
Light Pole	
Lemp Pole	
Gate	
Water Tank	
Transformer	
Swimming Pool	

Place Details :
VILLAGE - DHARAMPURI
TEHSIL - HUZUR
DIST. - BHOPAL
KHASRA NO. - 21/3

Surveyor :
T&TS ENGINEERING CONSULTANCY (I)
PVT. LTD.
 105,106 & 107, Plot No.5,Parmesh Complex-I,
Community Centre, Karkardooma,Delhi-110092
Landmark: Opposite Karkardooma Metro Station
Contact No.: 011-46631616, 9818301722

Project Title :
HOTEL LAKE VIEW ASHOK
SHYAMA HILLS BHOPAL

1. BOUNDARIES ARE AS SHOWN BY CLIENT /
CLIENT'S REPRESENTATIVE AT THE TIME OF SURVEY.
2. ALL DIMENSIONS ARE IN METER.

Drawing Title :
SETTLALITE MAP

Area Details :
Area - 28975.495 Sqm. (7.16 Acre)

Scale	Designed	Drawn	Checked	Authorised
1:1000		Arjun Singh		